



GENERAL NOTES (BASIN):

1. SURFACE WATER MUST DRAIN WITHIN 36 HOURS.
2. INFILTRATION AREA DEPTH AND WIDTH DETERMINED BY PERCOLATING WITHIN 72 HOURS. WIDTH MUST EXCEED DEPTH.
3. DEDICATED OUTFLOW MAY BE REQUIRED FOR THIS FEATURE.
4. FOR OPTIONAL PERFORATED UNDERDRAIN (SEE SPECIFICATION 622)
5. REFER TO AASHTO ROADWAY DESIGN BOOK FOR CLEAR ZONE REQUIREMENTS.
6. NO PLANTINGS IN THE CONCENTRATED FLOW INLET.
7. OPTIONAL SEDIMENT TRAP AT CONCENTRATED FLOW INLET.

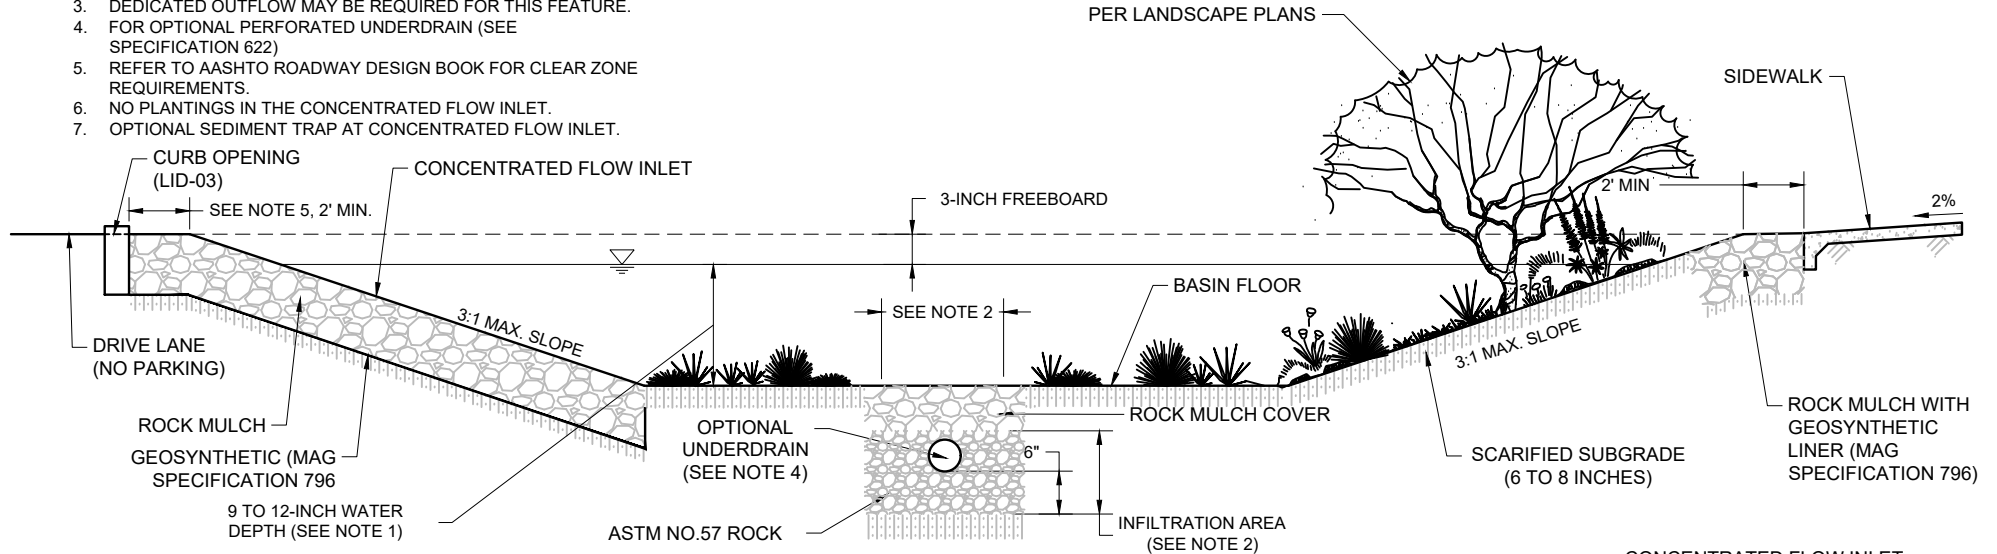


**STORMWATER HARVESTING BASIN SECTION
WITH CUT THROUGH CONCENTRATED FLOW INLET**

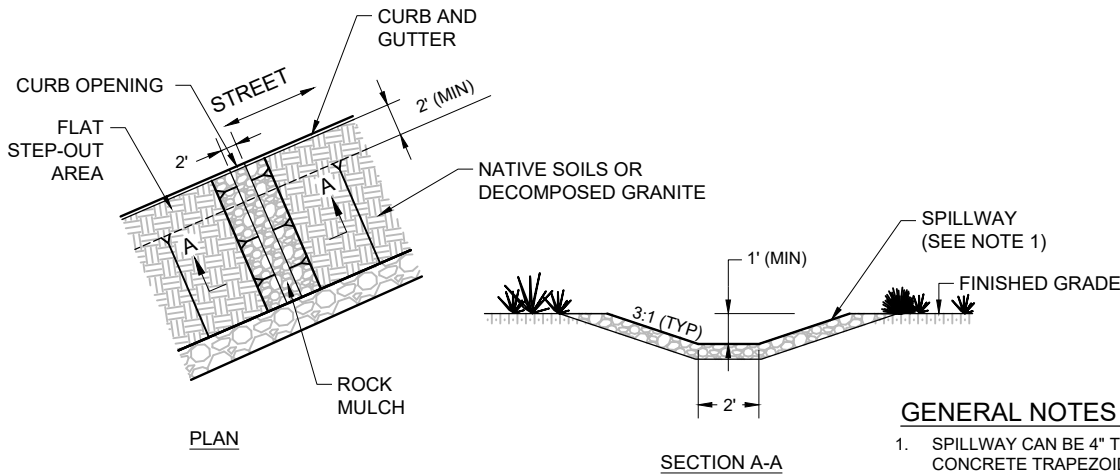

GENERAL NOTES (INLET):

1. SPILLWAY CAN BE 4" THICK CONCRETE TRAPEZOID SCUPPER 6" DEEP OR ROCK SPILLWAY BASED ON DESIGN.

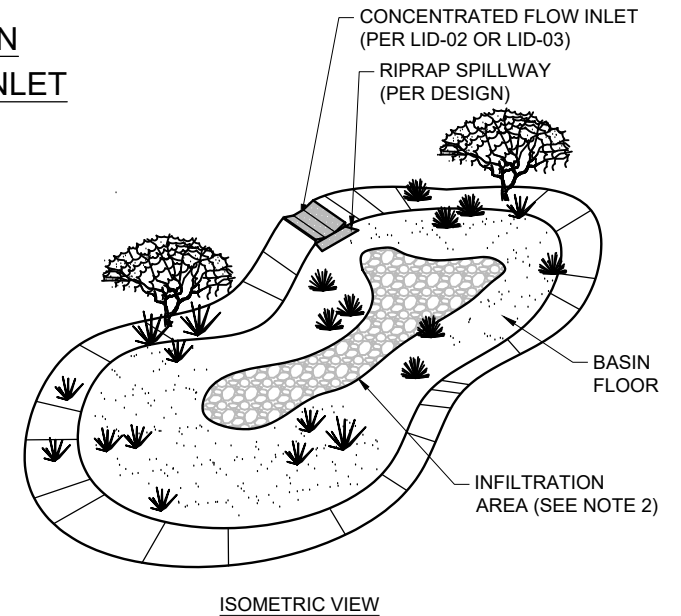

RIPRAP SPILLWAY (PLAN & SECTION)

DETAIL NO. LID-05	STANDARD DETAIL ENGLISH	STORMWATER HARVESTING BASINS	REVISED 01-29-2019	DETAIL NO. LID-05
-----------------------------	------------------------------------	-------------------------------------	-----------------------	-----------------------------