

City of Scottsdale Main Street Streetscape



Review of 1st Public Meeting

◆ Streetscape Elements


◆ Project Goals

- Visual Connection
- Shade
- Preserve Parking
- Lighting
- Street Furniture
- Landscaping
- Character / Identity

◆ Data Collection






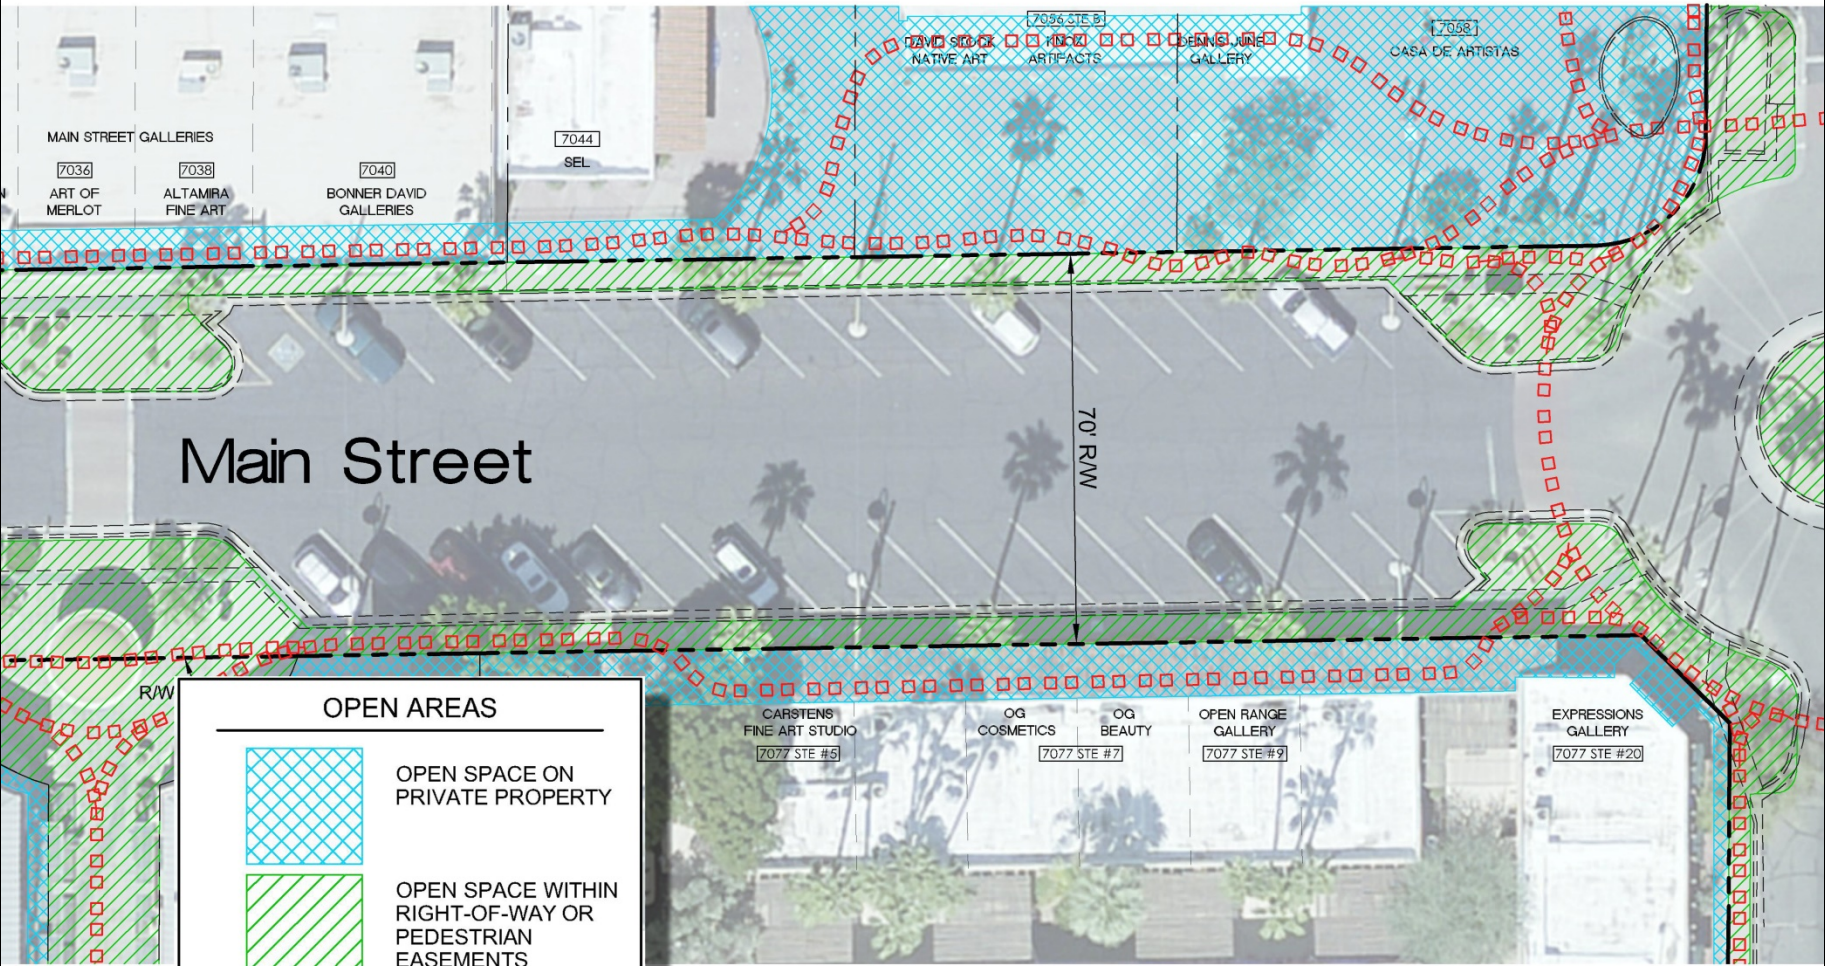



Main Street

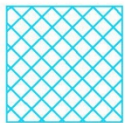OPEN AREAS

- 
 OPEN SPACE ON PRIVATE PROPERTY
- 
 OPEN SPACE WITHIN RIGHT-OF-WAY OR PEDESTRIAN EASEMENTS
- 
 PEDESTRIAN CIRCULATION

MAIN STREET GALLERIES
 7036 ART OF MERLOT
 7038 ALTAMIRA FINE ART
 7040 BONNER DAVID GALLERIES

7044 SEL

7036 STE B
 NATIVE ART ARTIFACTS OPEN RANGE GALLERY
 7058 CASA DE ARTISTAS

70' R/W

CARSTENS FINE ART STUDIO
 7077 STE #6

OG COSMETICS
 7077 STE #7

OG BEAUTY
 7077 STE #9


EXPRESSIONS GALLERY
 7077 STE #20

R/W








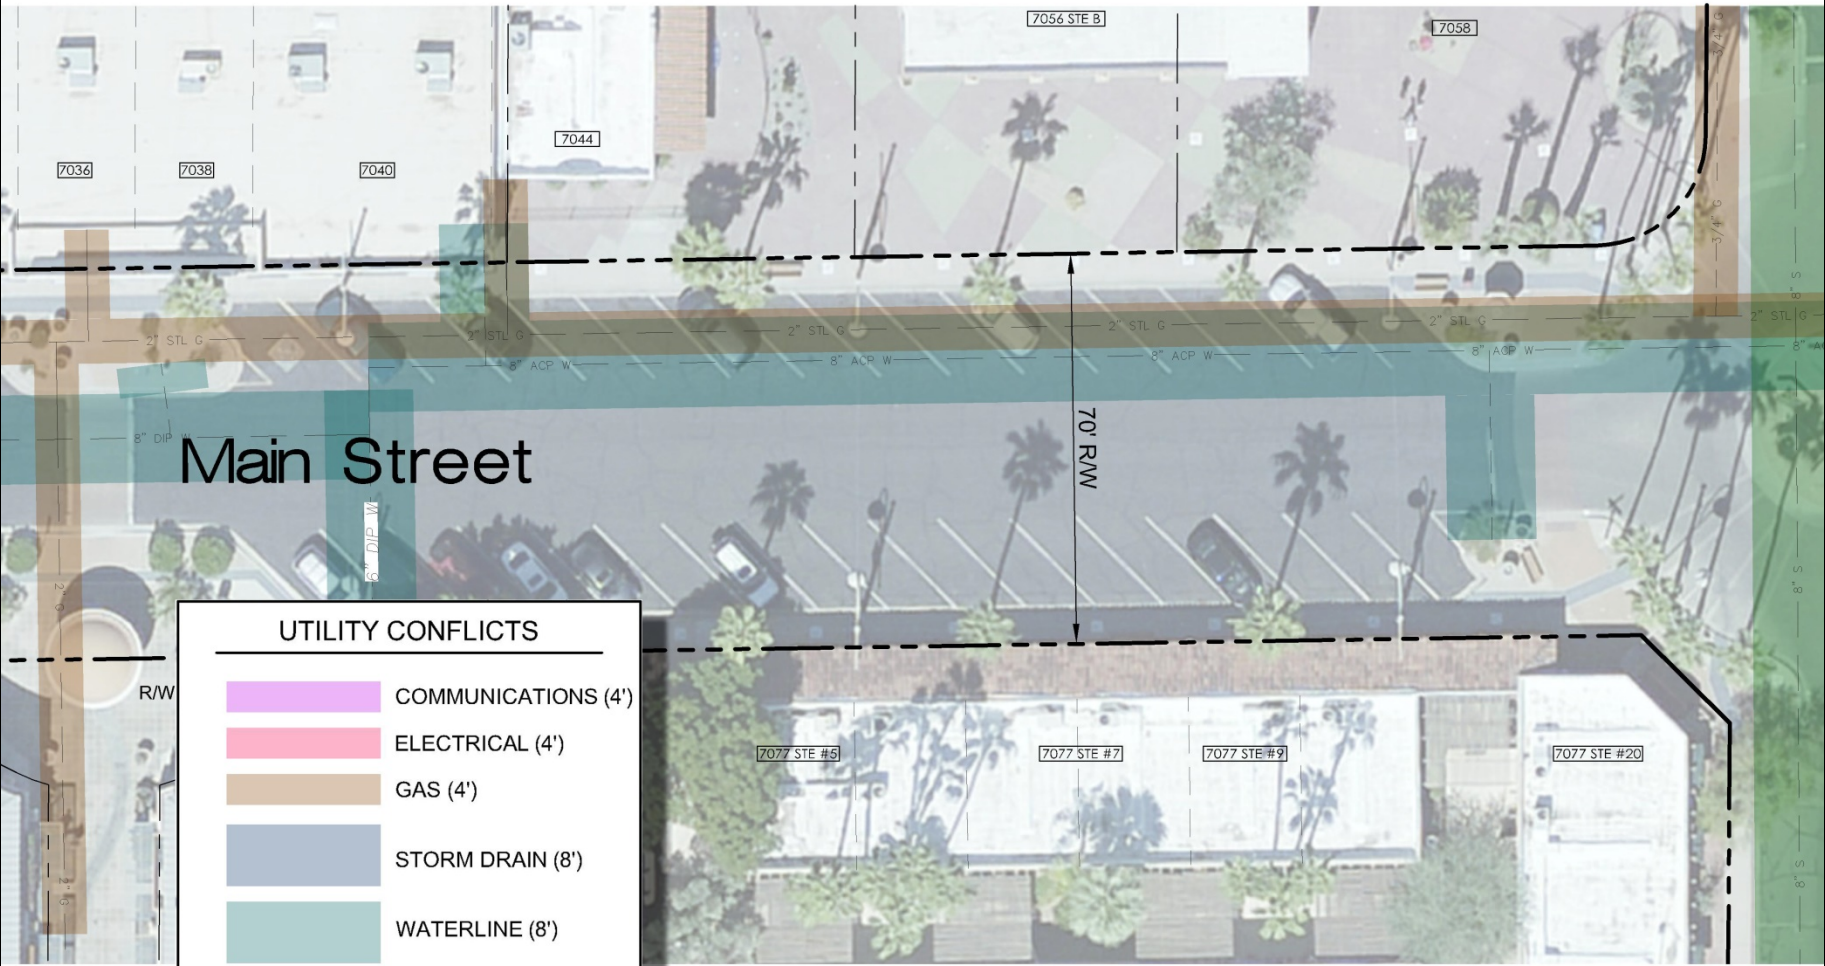

 


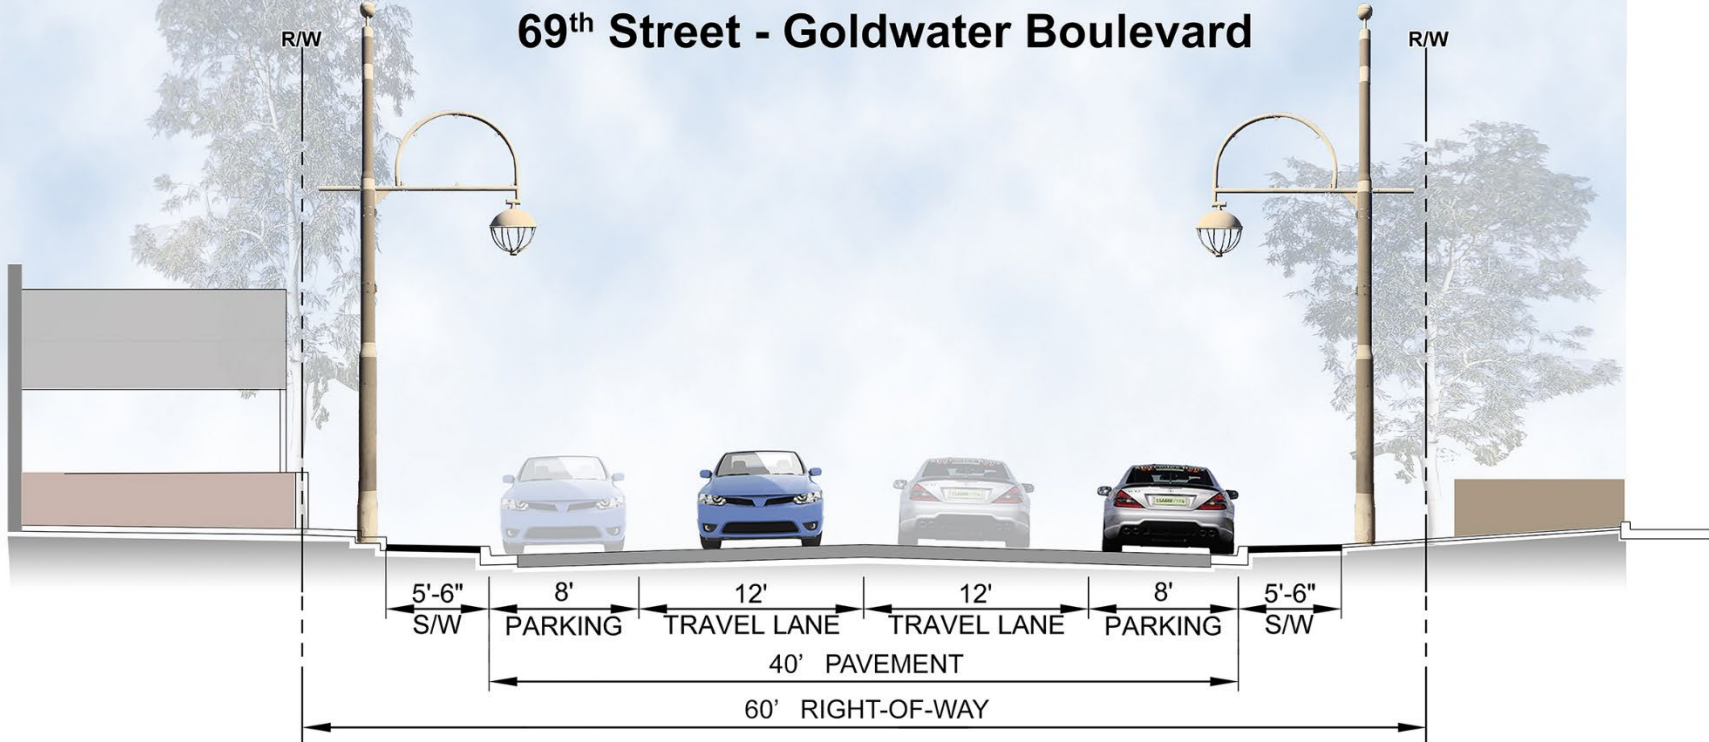


Main Street


UTILITY CONFLICTS	
	COMMUNICATIONS (4')
	ELECTRICAL (4')
	GAS (4')
	STORM DRAIN (8')
	WATERLINE (8')
	SEWER (8')
	(Offset Distance from Utility)


MAIN ST. - EXISTING SECTION

69th Street - Goldwater Boulevard



69th Street - Goldwater Boulevard PROPOSED SECTION

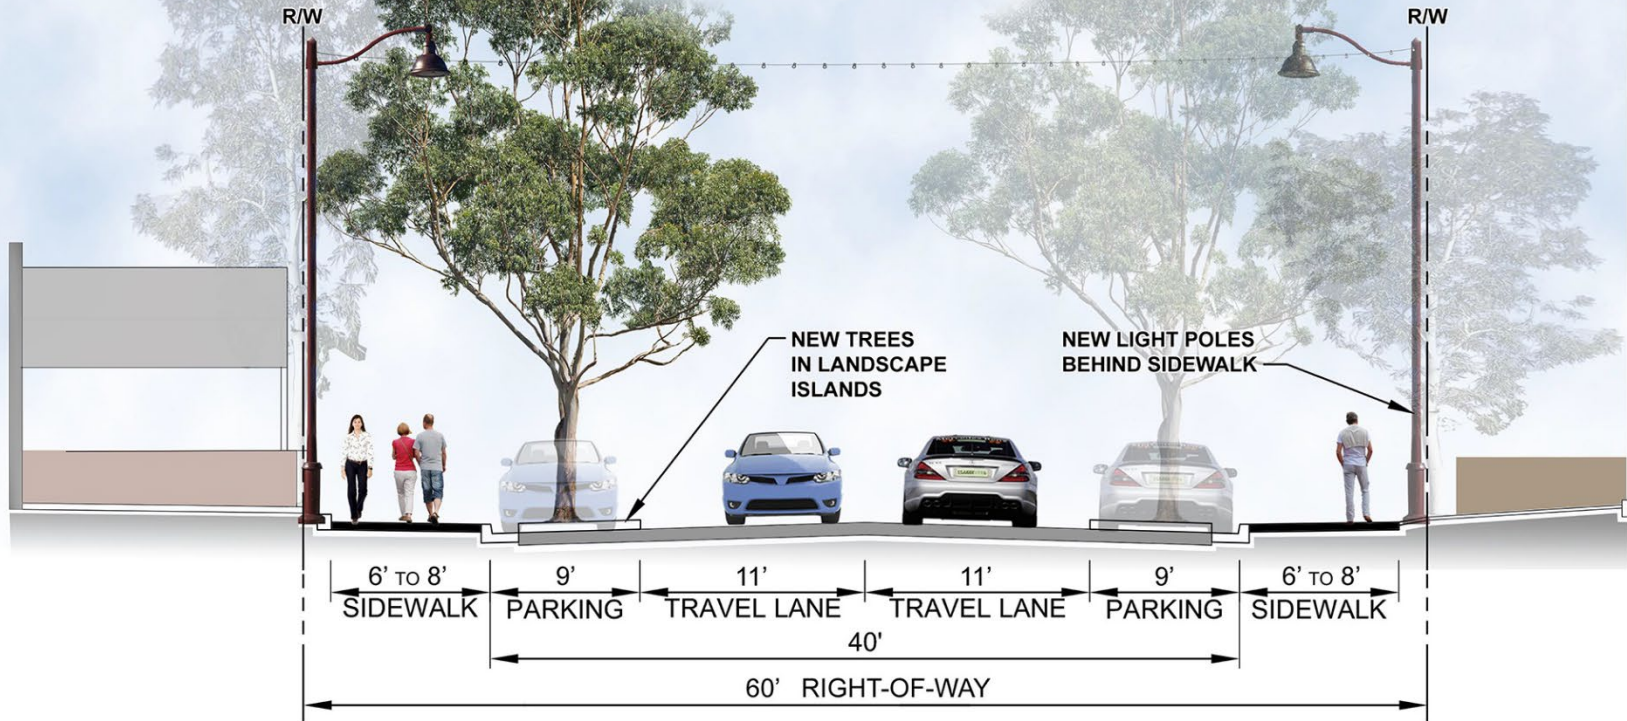

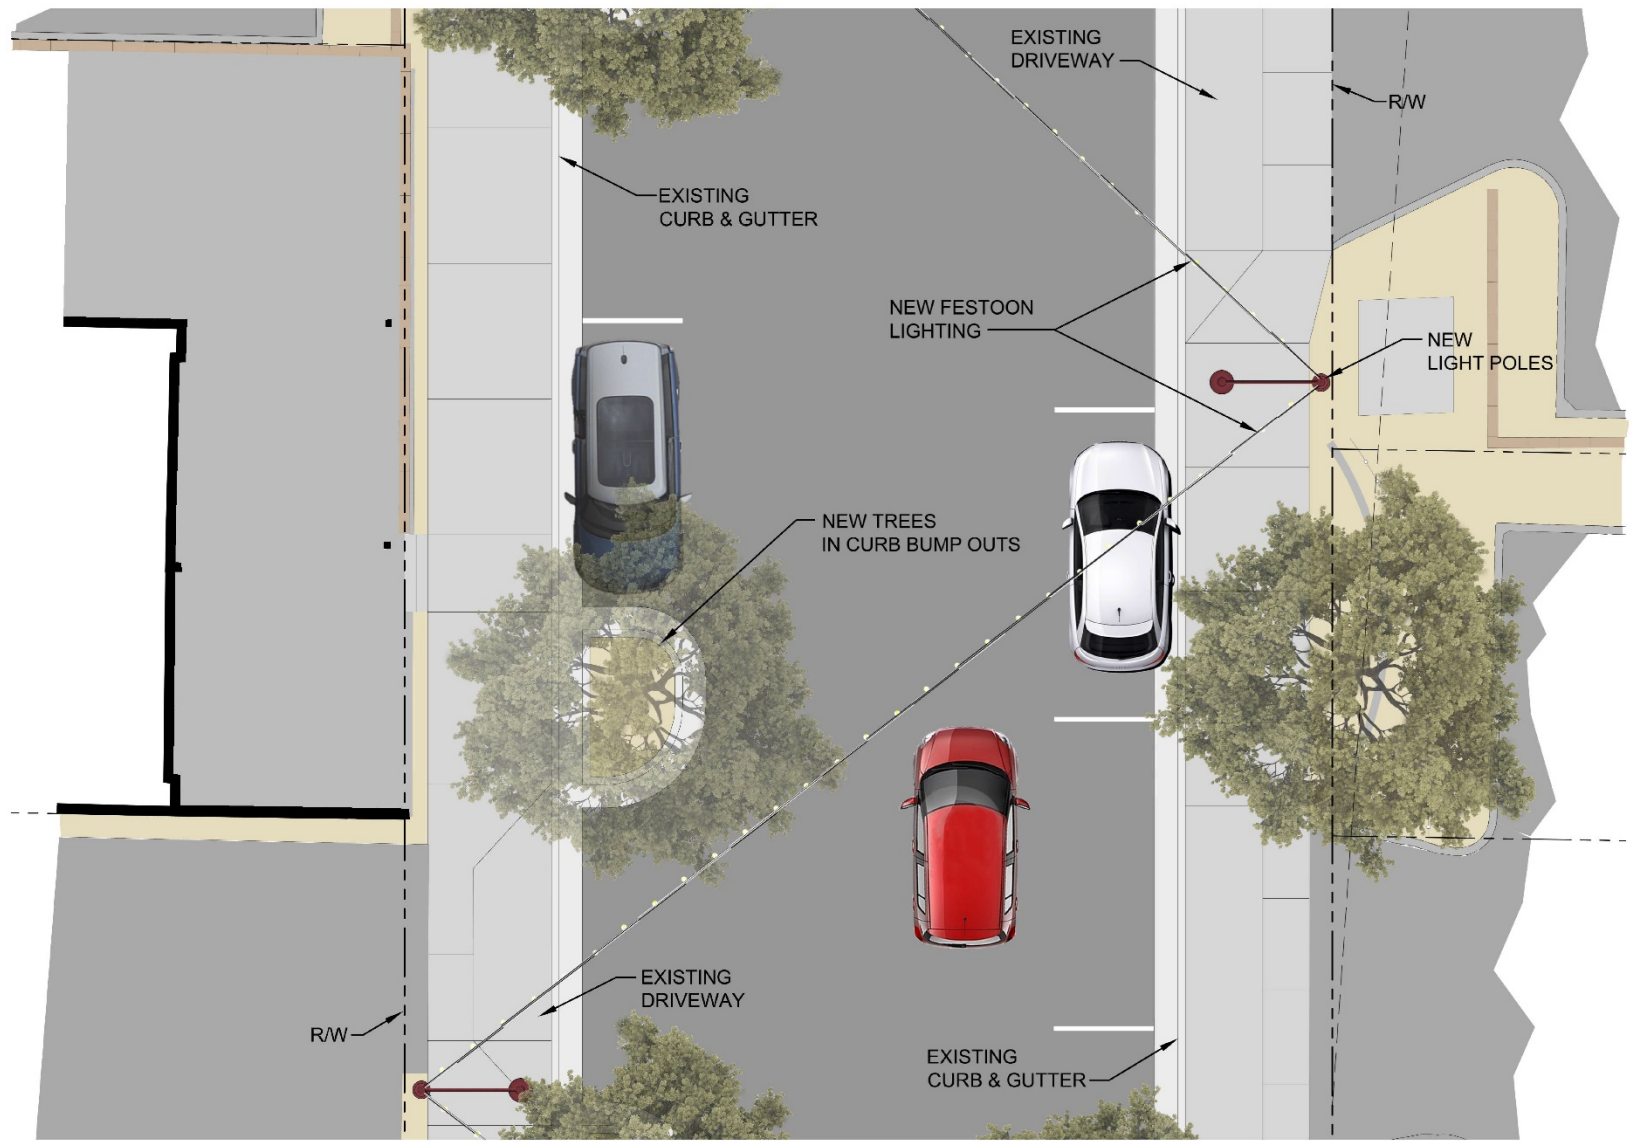


69th Street - Goldwater Boulevard

MAIN ST. - EXISTING SECTION

Goldwater Boulevard - Marshall Way




MAIN ST. - EXISTING SECTION Marshall Way - Scottsdale Road

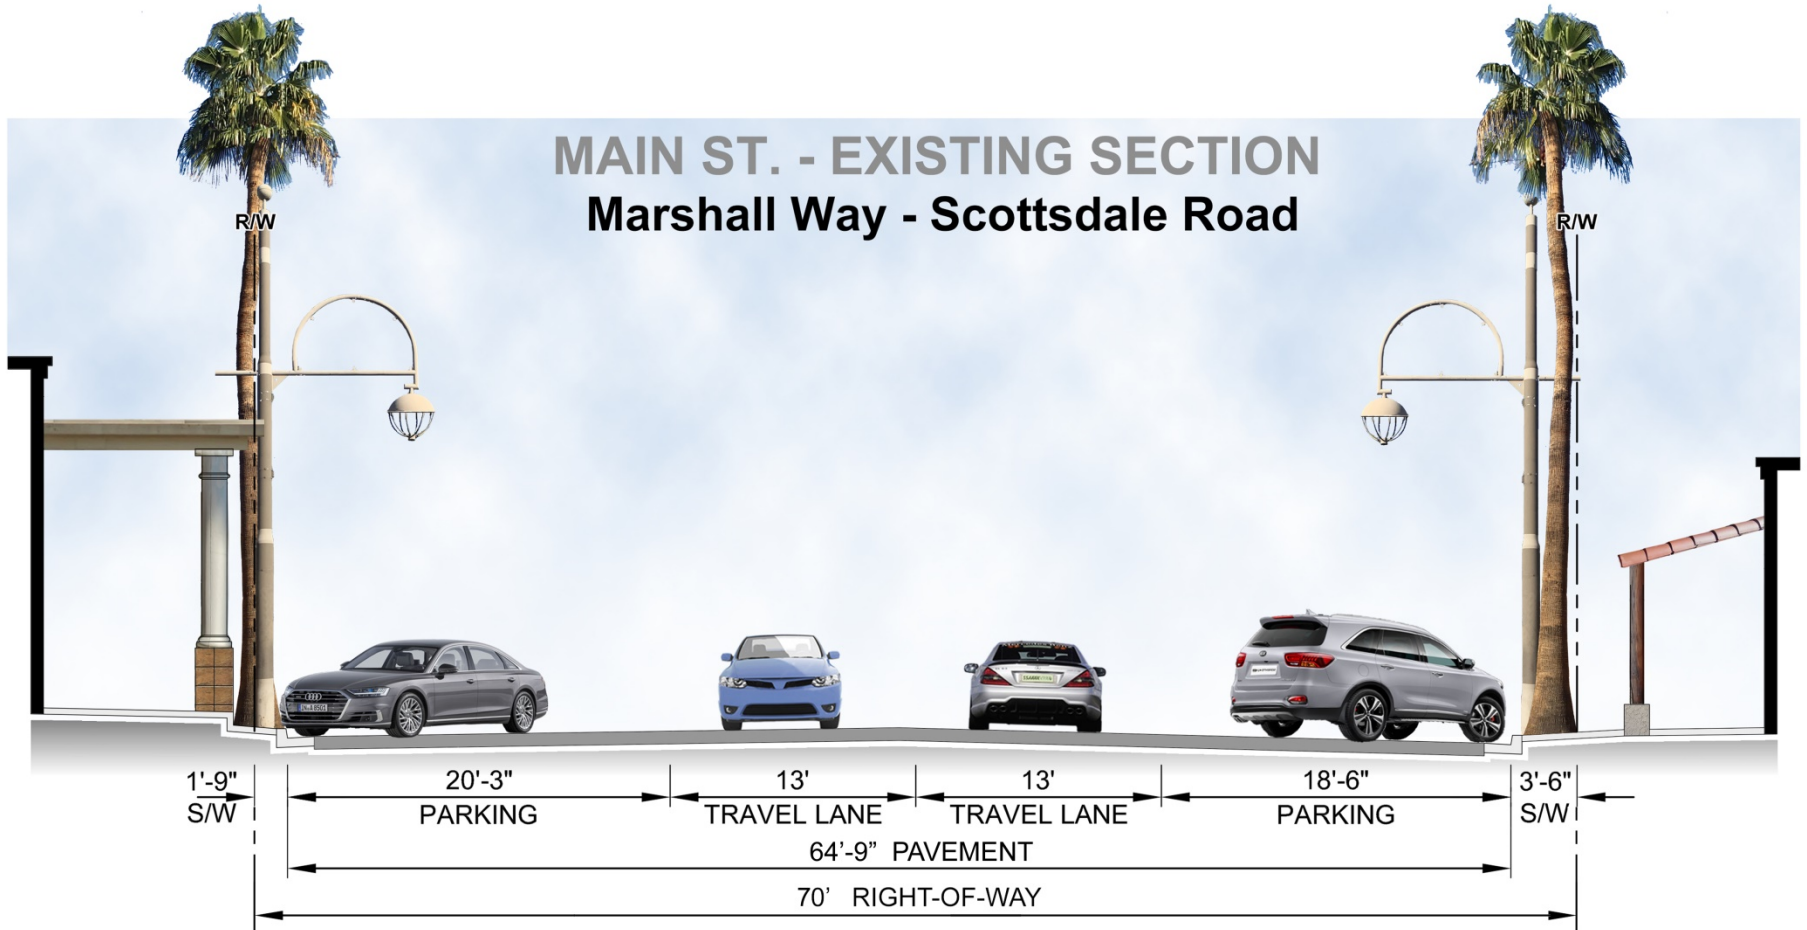





MAIN ST. - EXISTING SECTION Marshall Way - Scottsdale Road

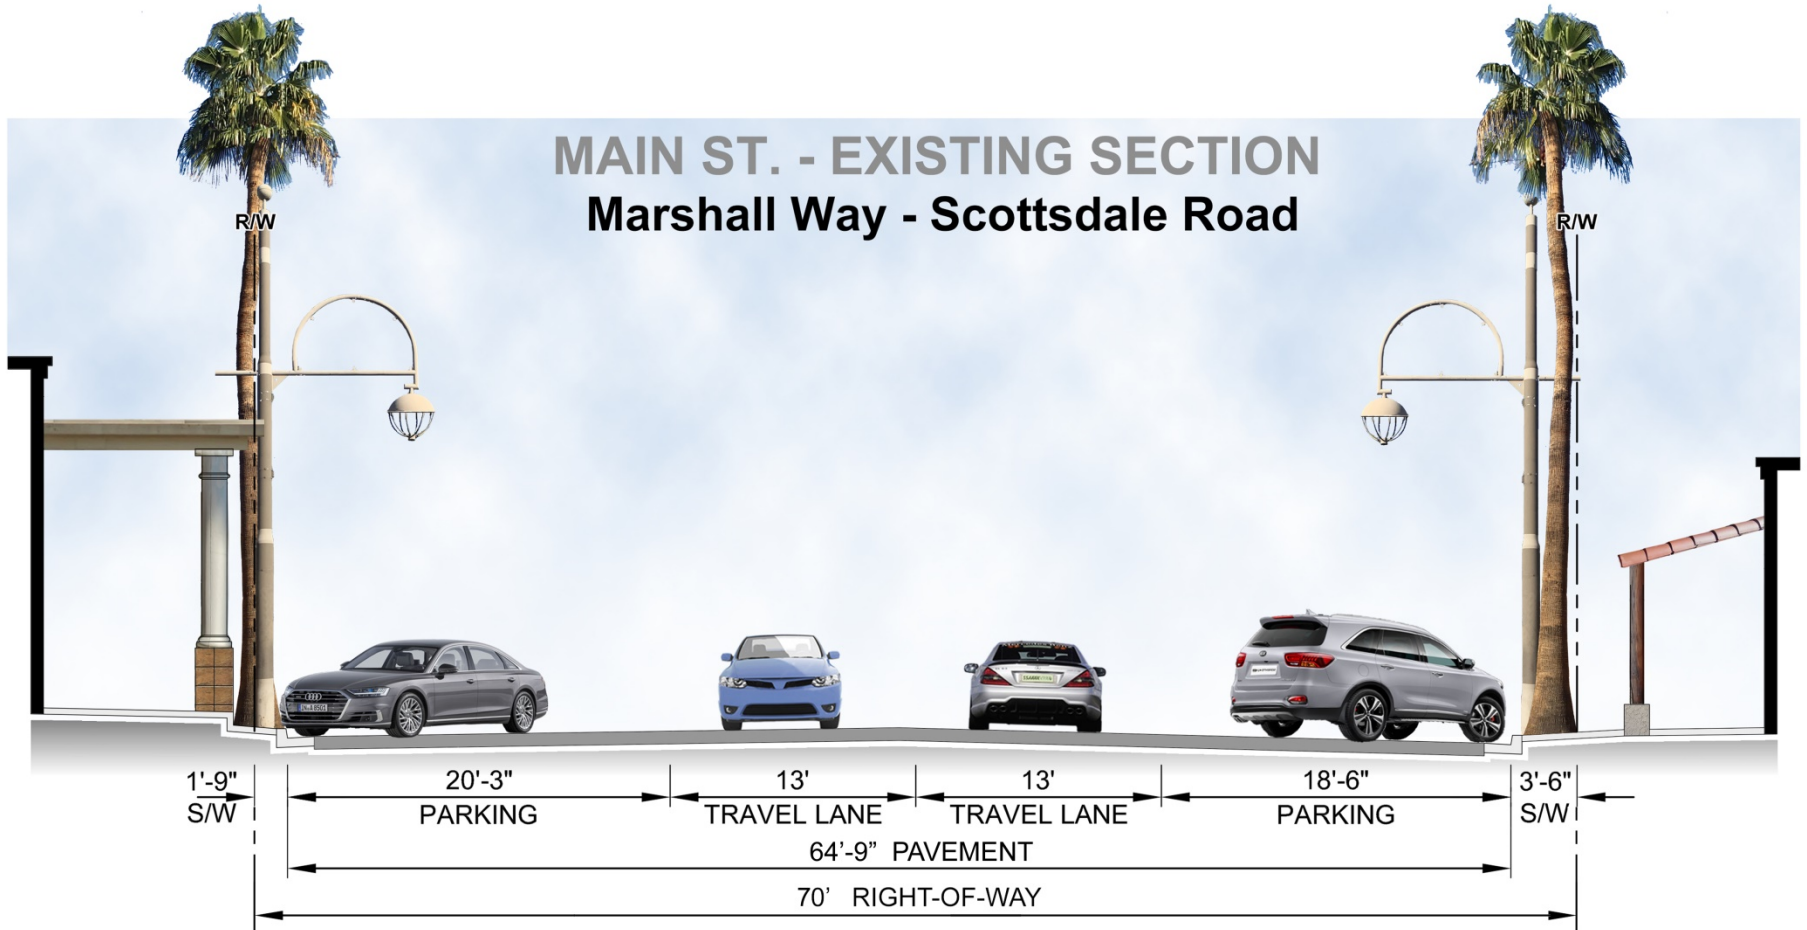


CONCEPT A PROPOSED SECTION

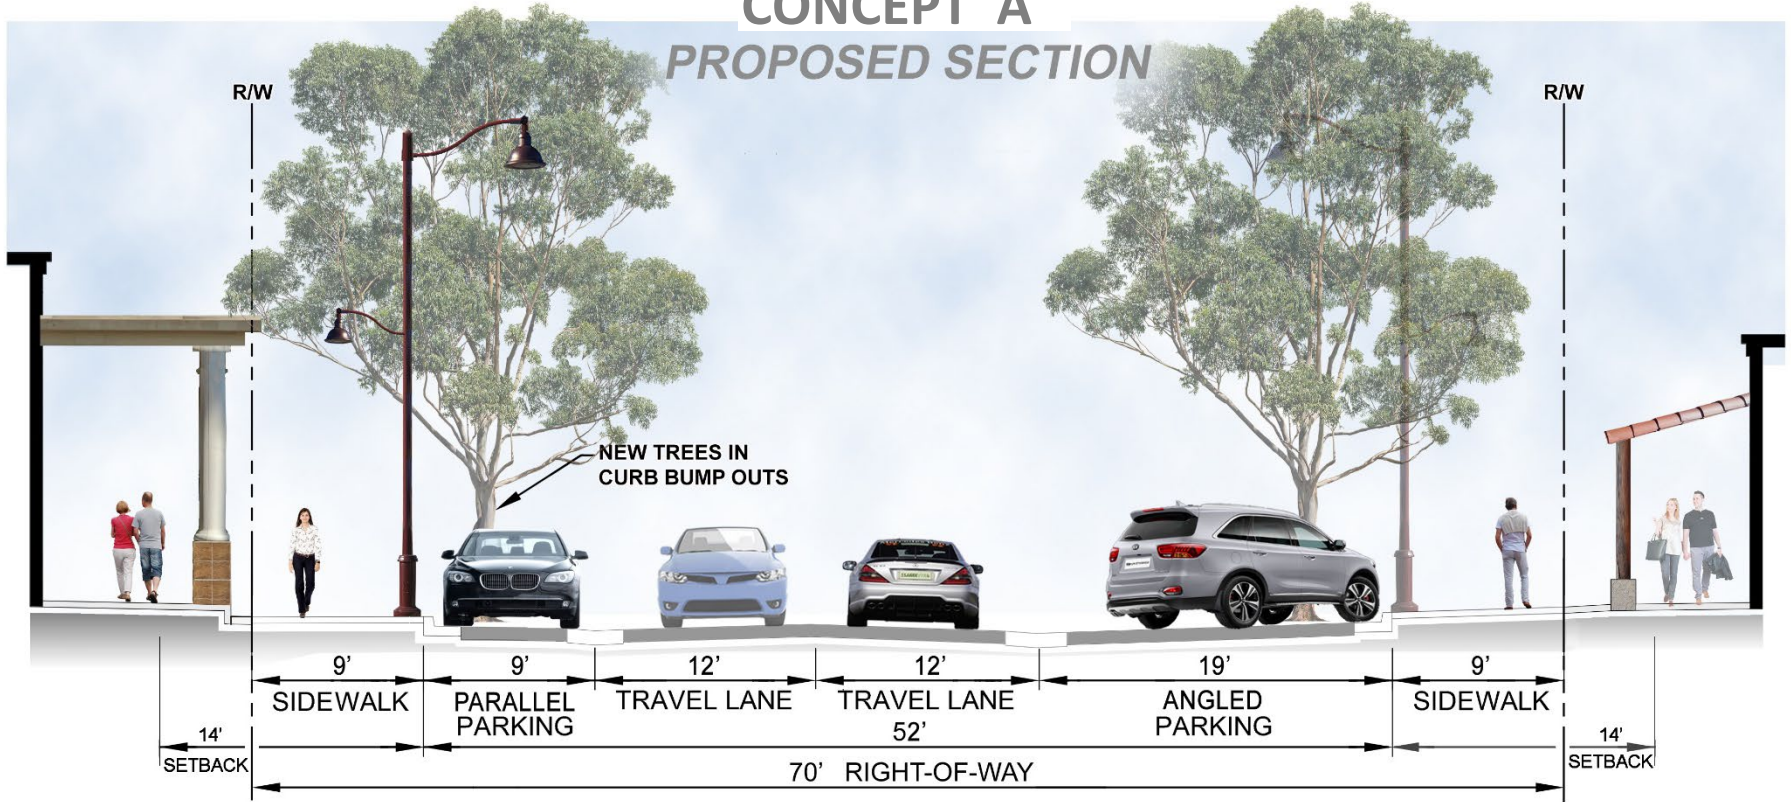


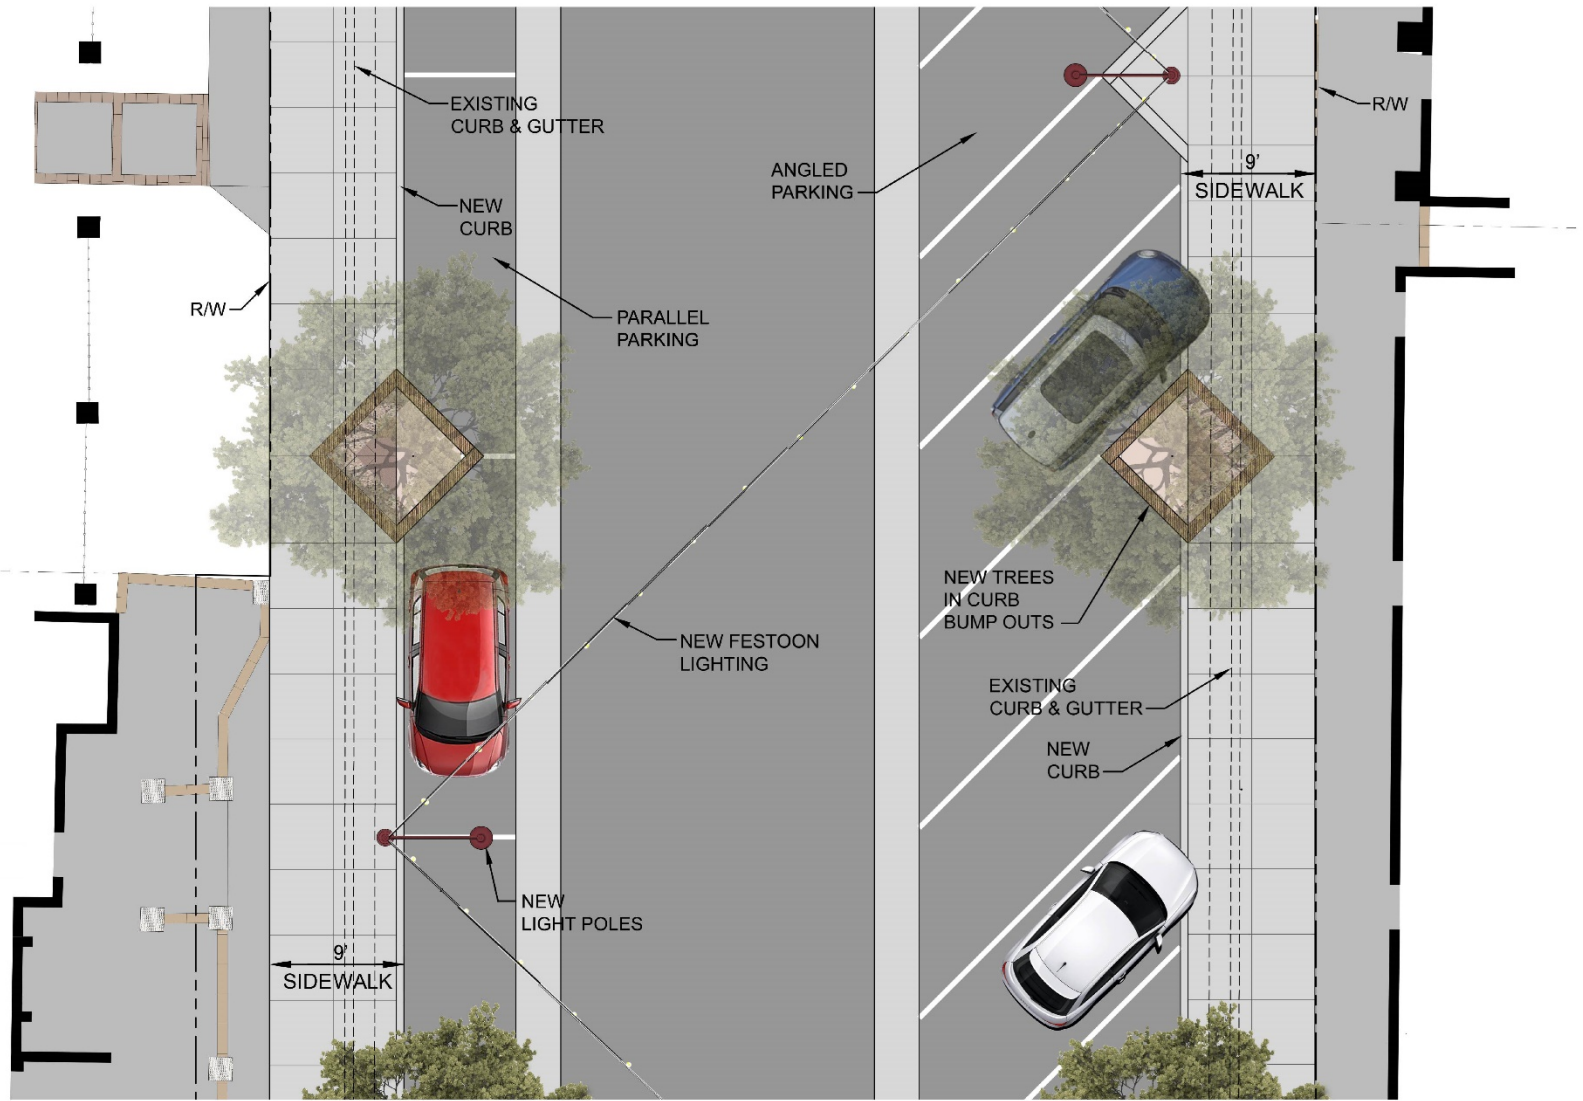


CONCEPT A


CONCEPT B PROPOSED SECTION

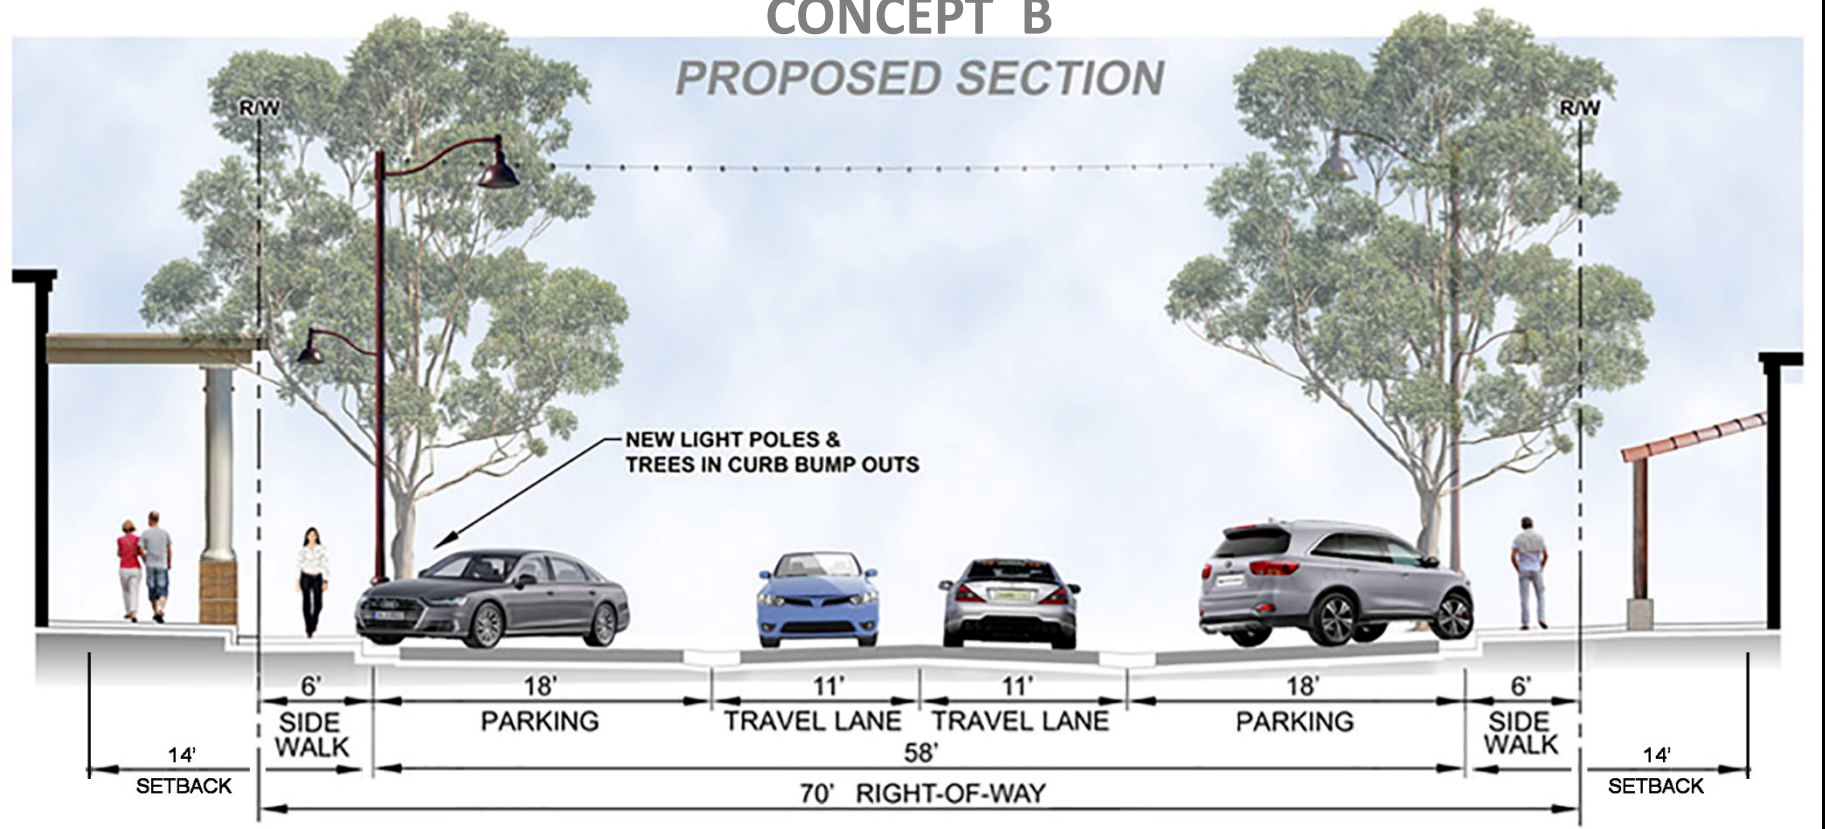

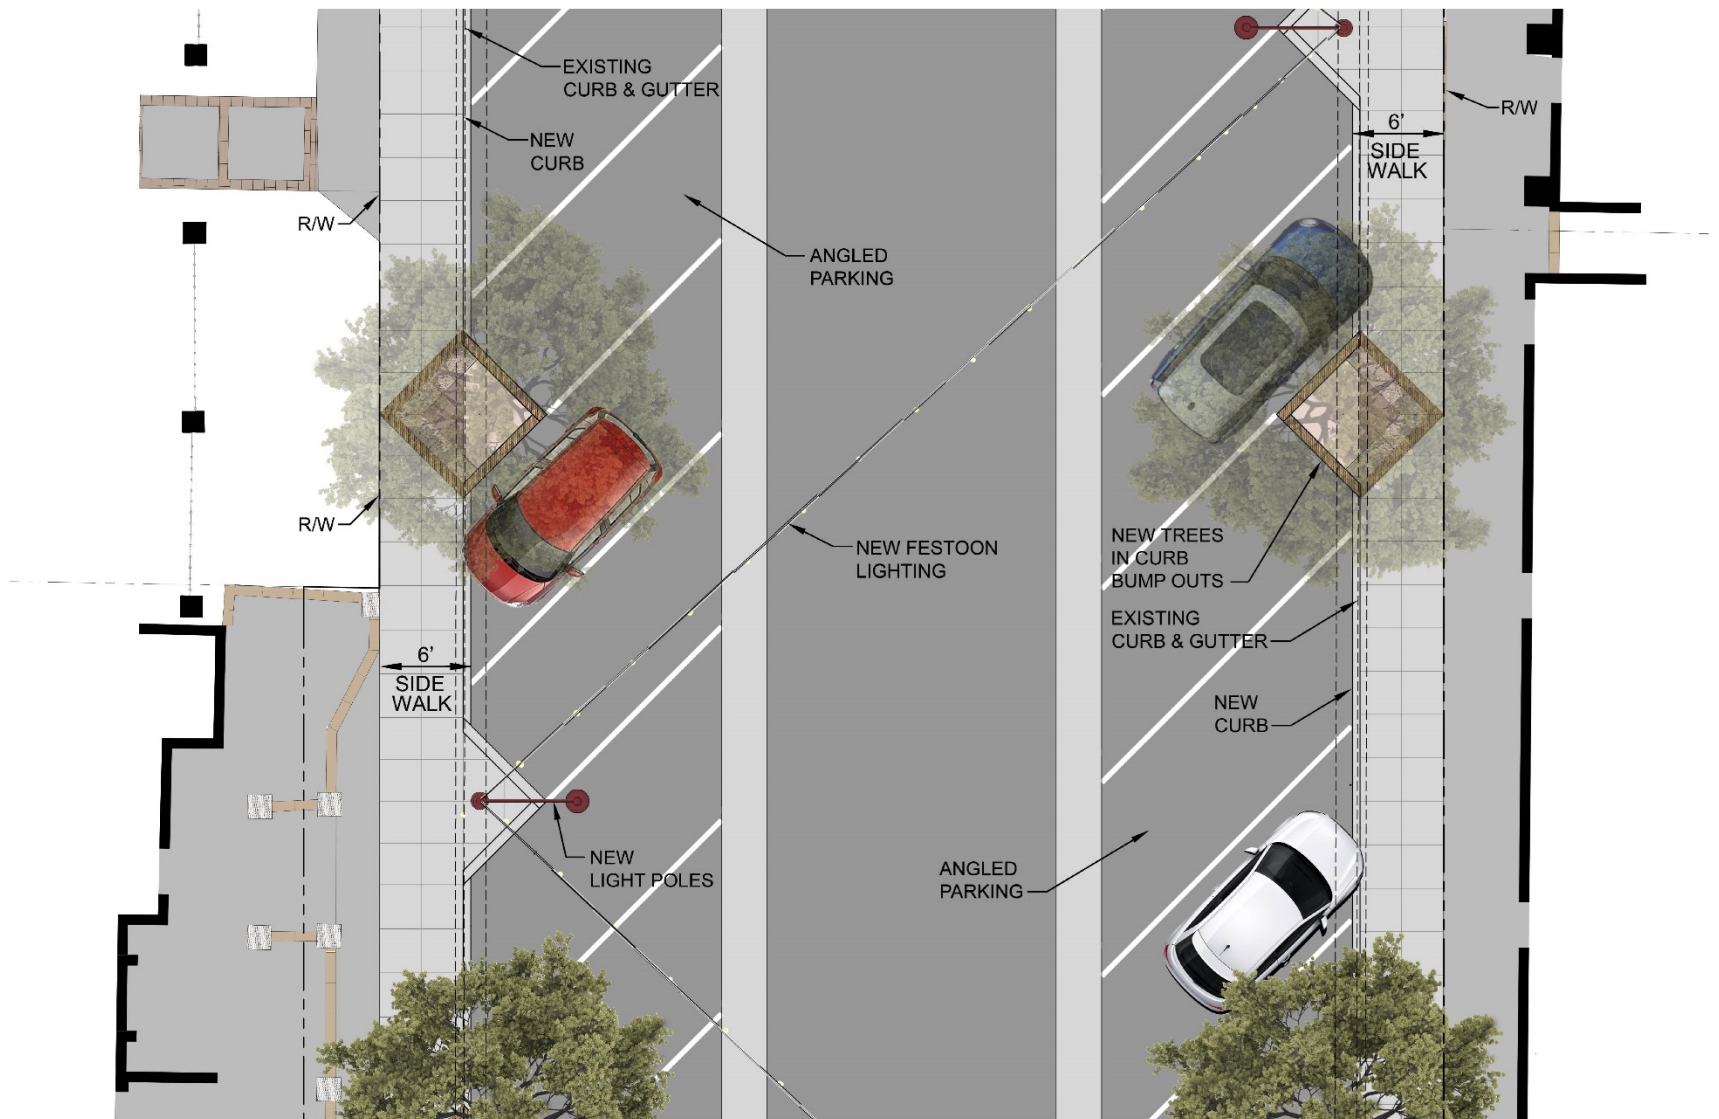


CONCEPT B

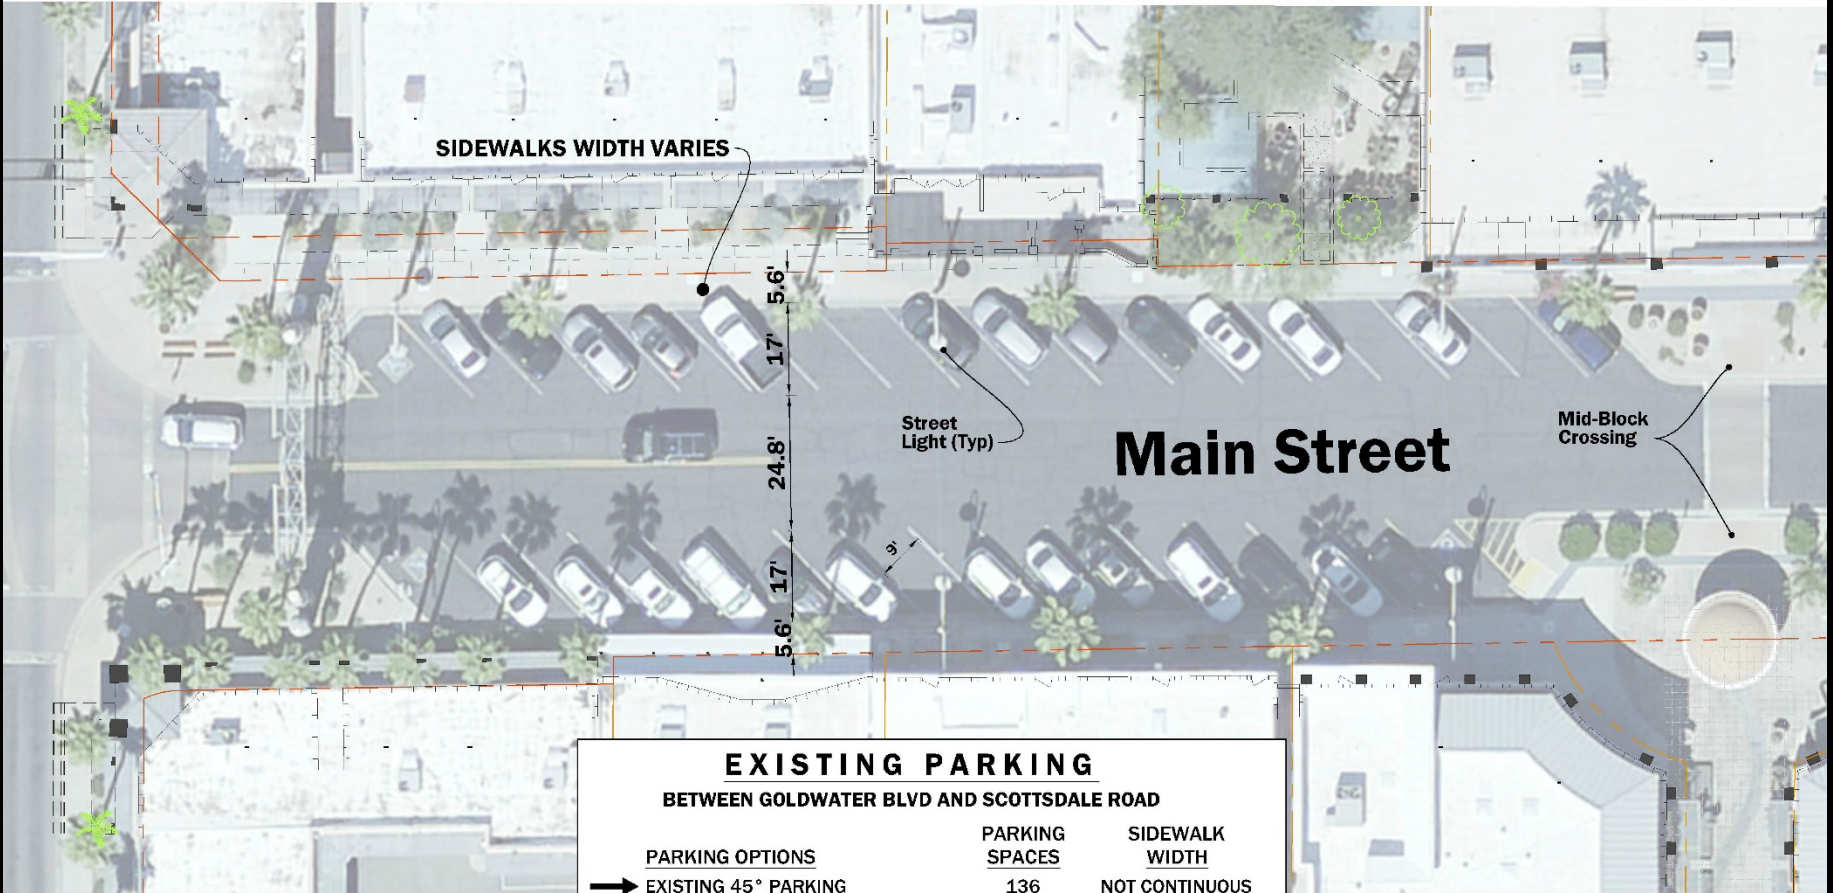

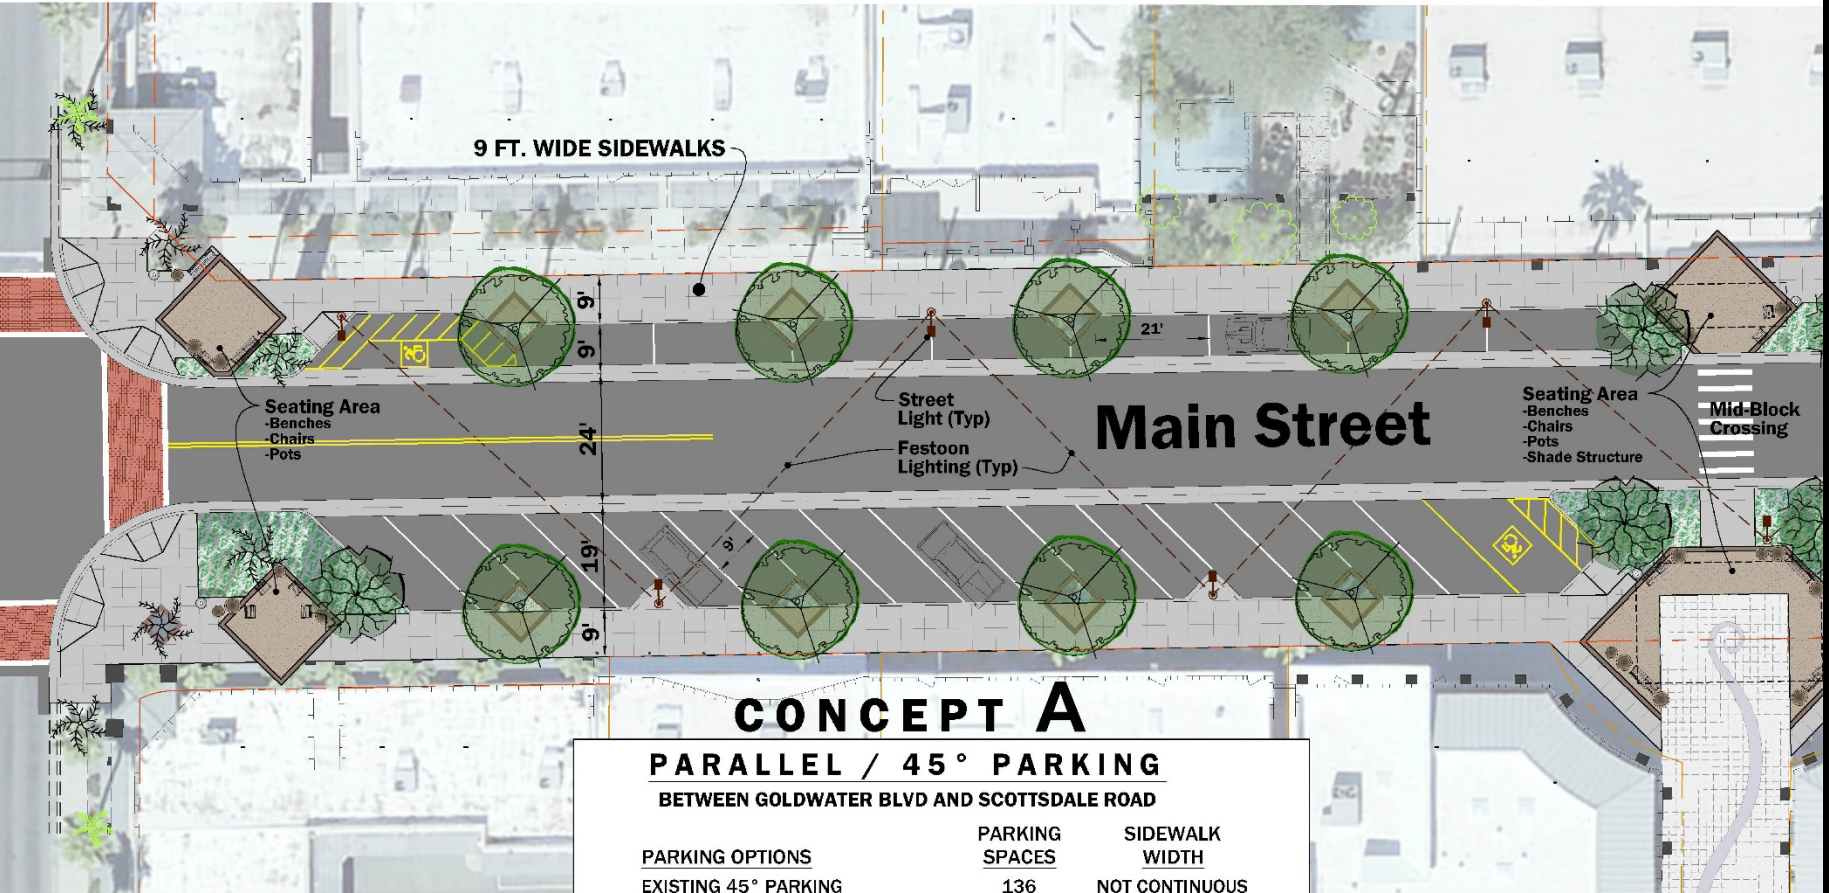



<u>PARKING OPTIONS</u>	<u>PARKING SPACES</u>	<u>SIDEWALK WIDTH</u>
EXISTING 45° PARKING	136	NOT CONTINUOUS
→ CONCEPT A (PARALLEL/45° PARKING)	99	9-FT
CONCEPT B (45° PARKING)	133	6-FT

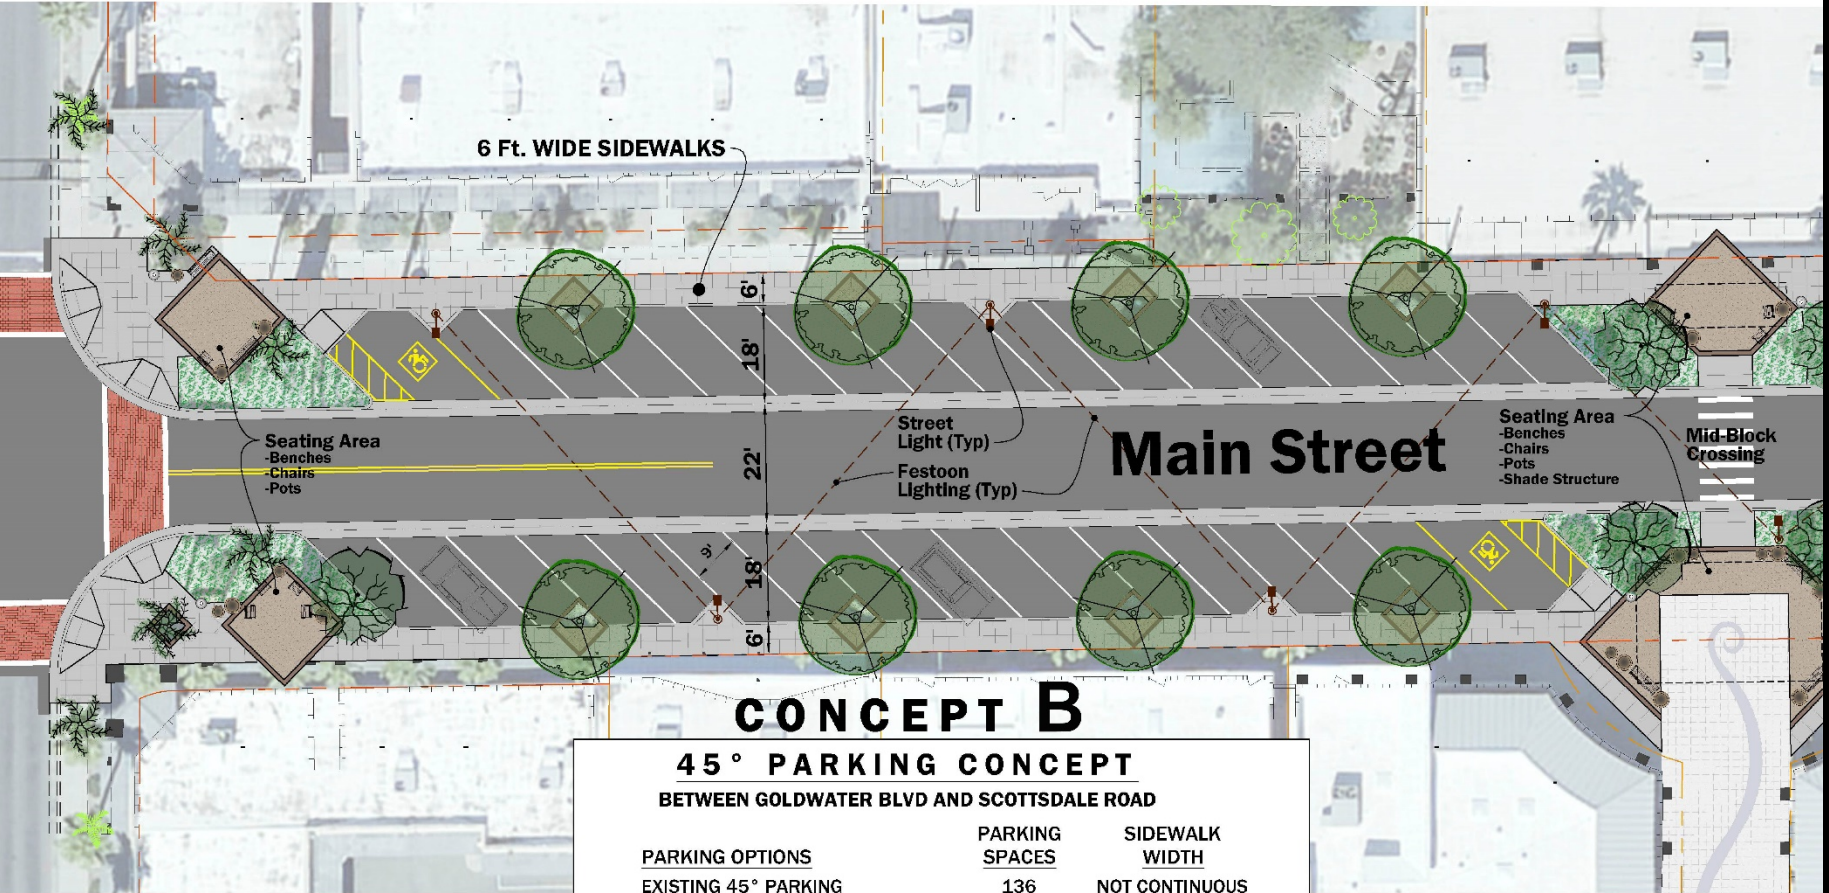

<u>PARKING OPTIONS</u>	<u>PARKING SPACES</u>	<u>SIDEWALK WIDTH</u>
EXISTING 45° PARKING	136	NOT CONTINUOUS
CONCEPT A (PARALLEL/45° PARKING)	99	9-FT
→ CONCEPT B (45° PARKING)	133	6-FT





CONCEPT PLAN

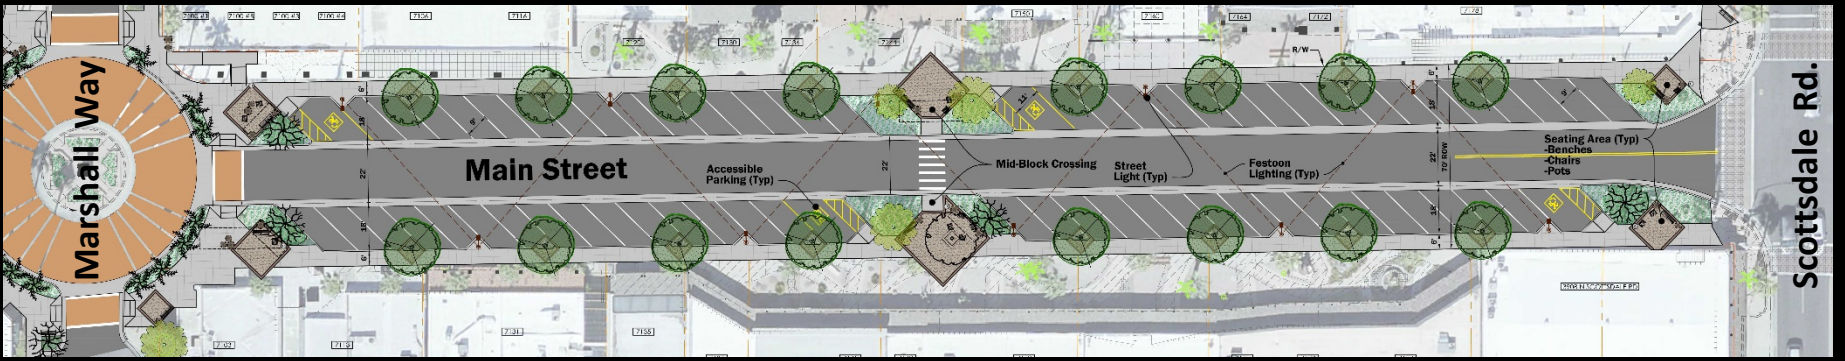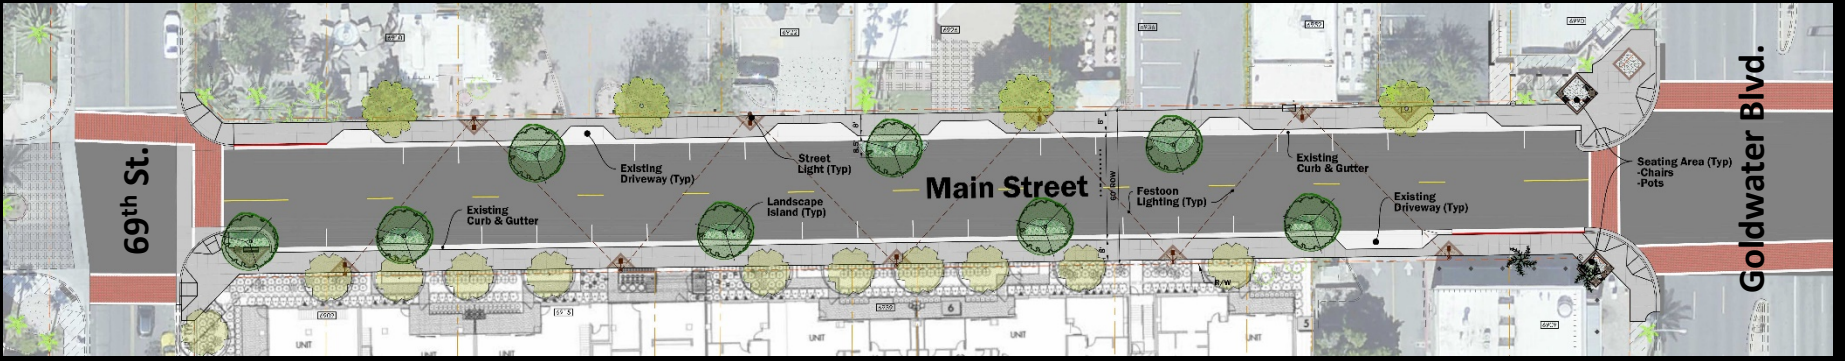





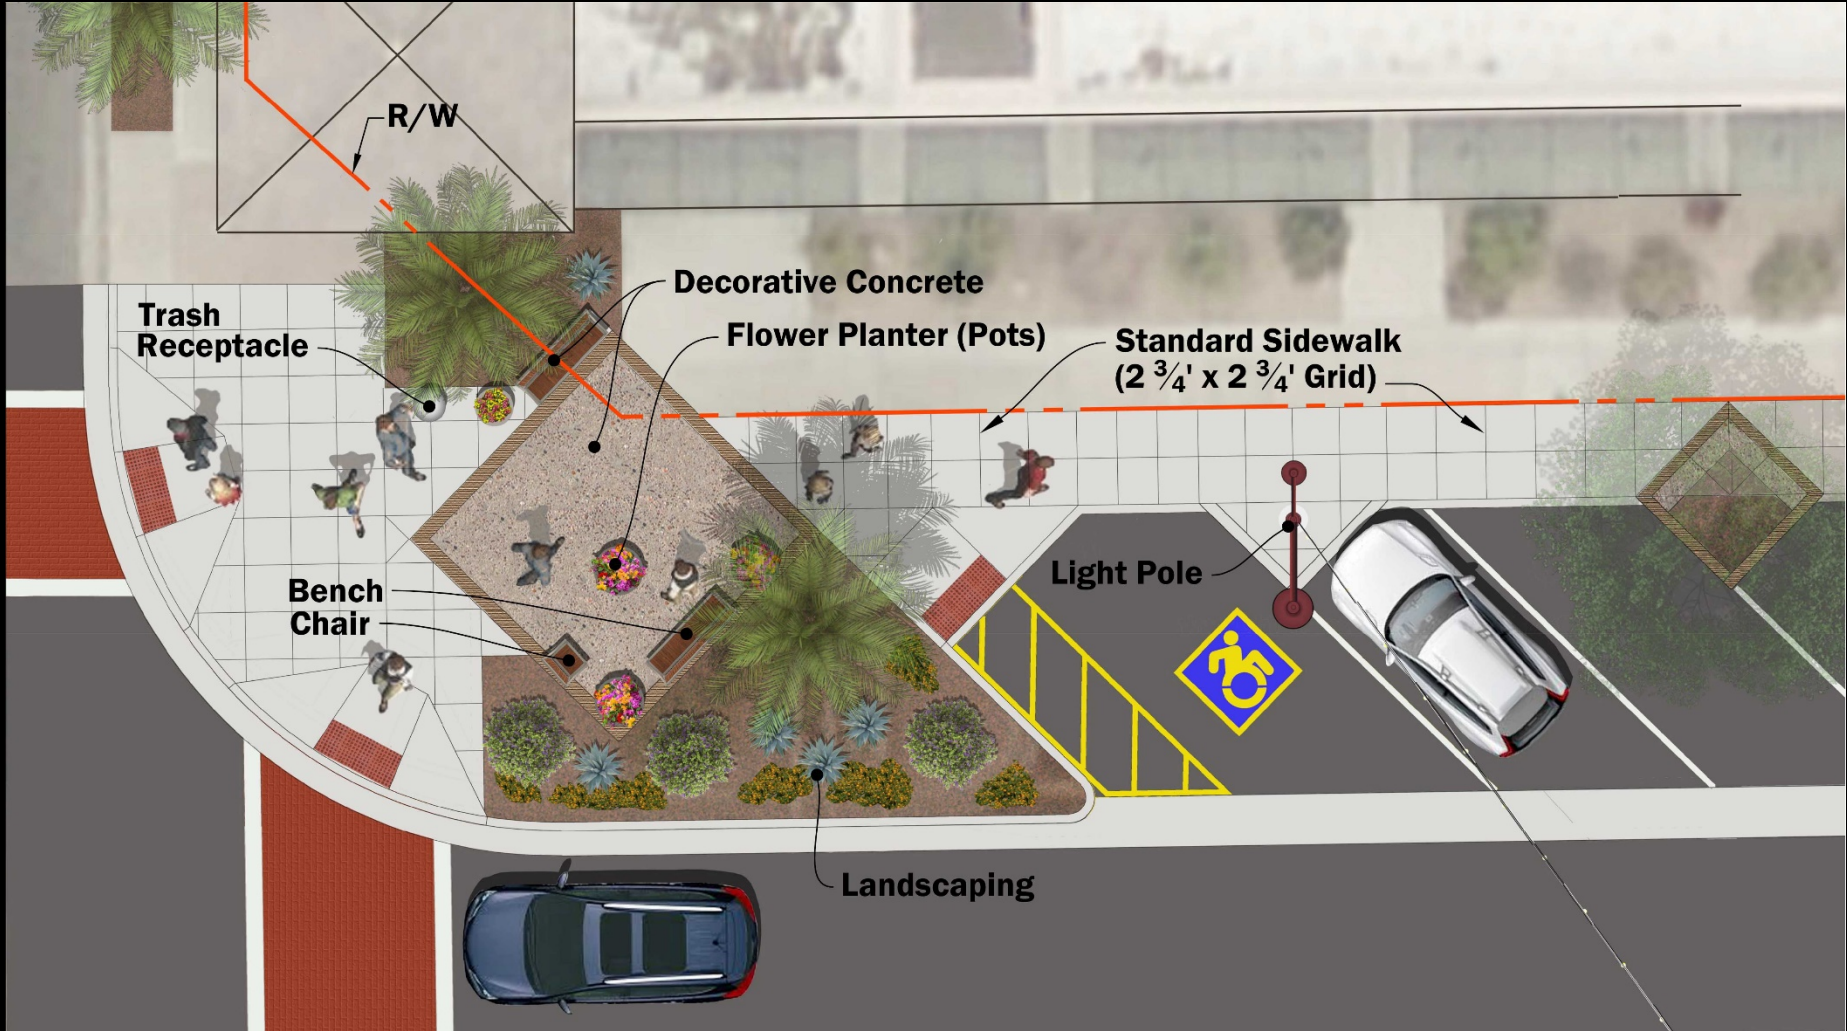

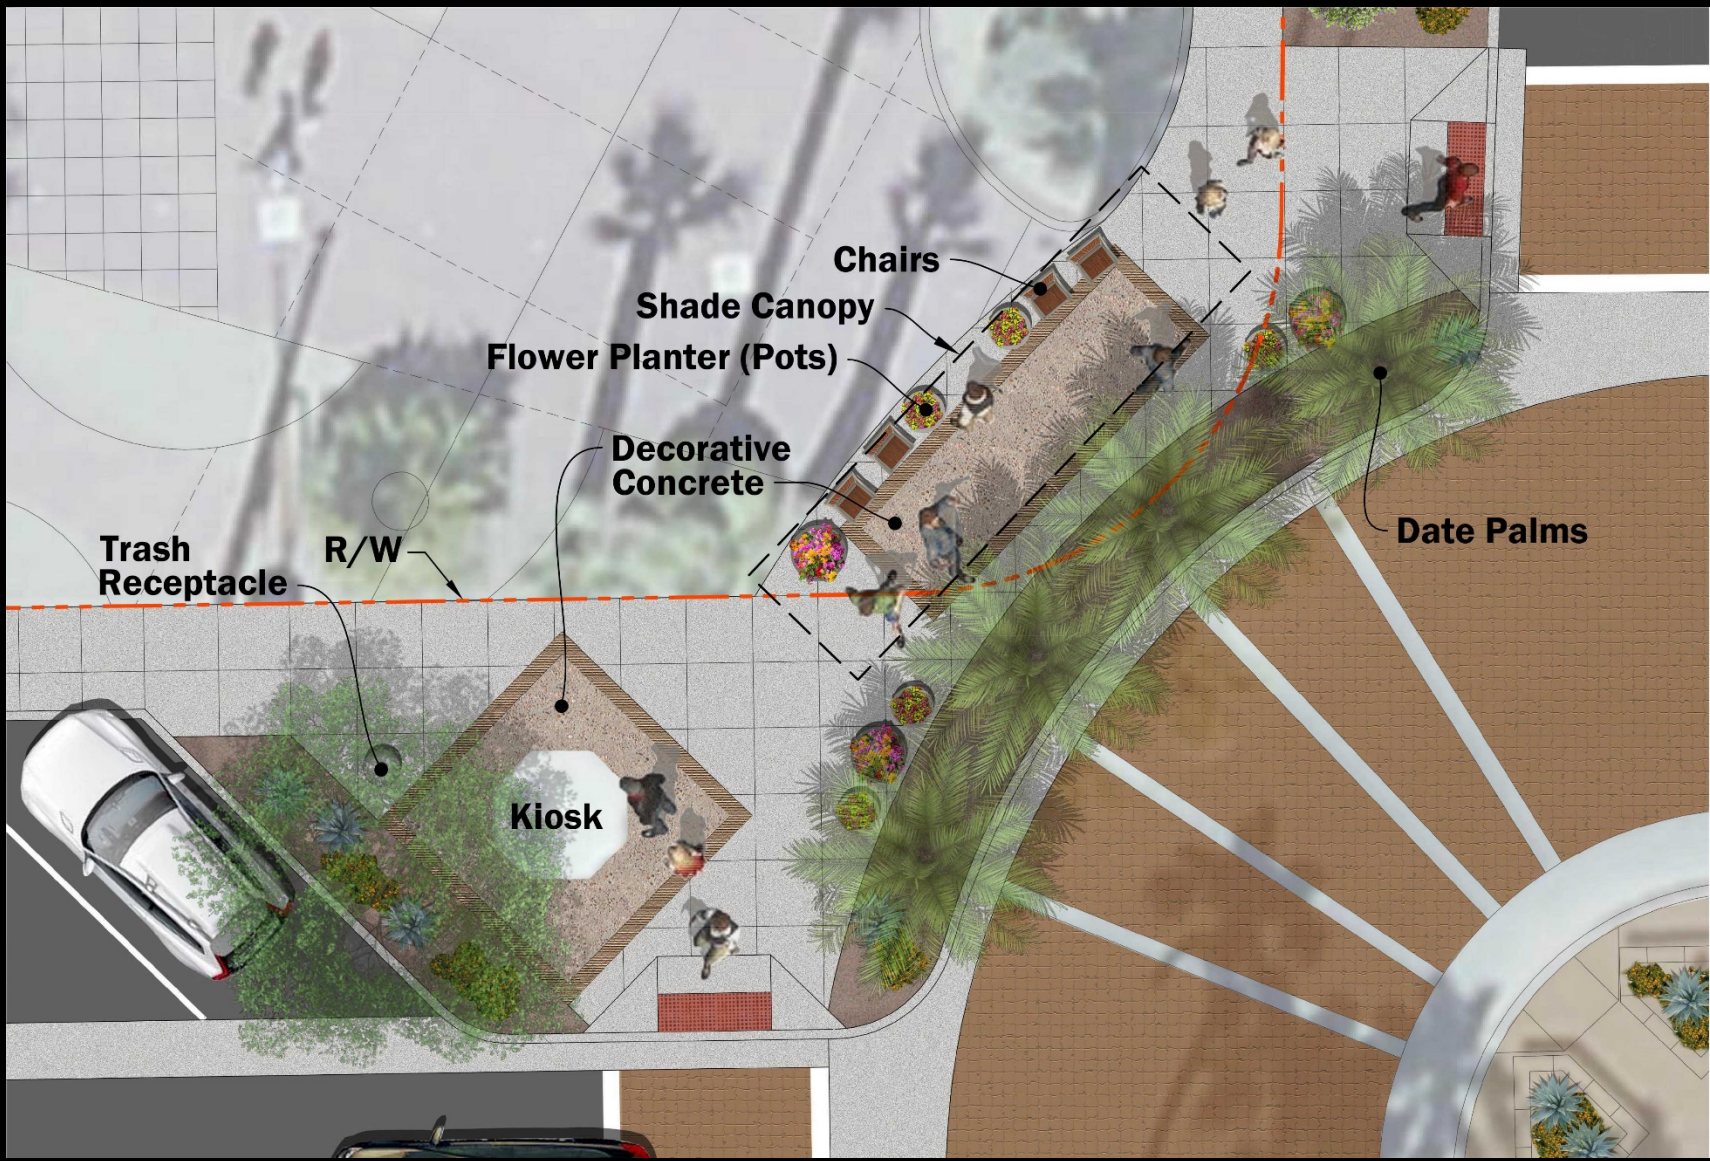

Trash Receptacle

R/W

Flower Planter (Pots)


Decorative Concrete


Chairs



Shade Canopy

Kiosk

Date Palms

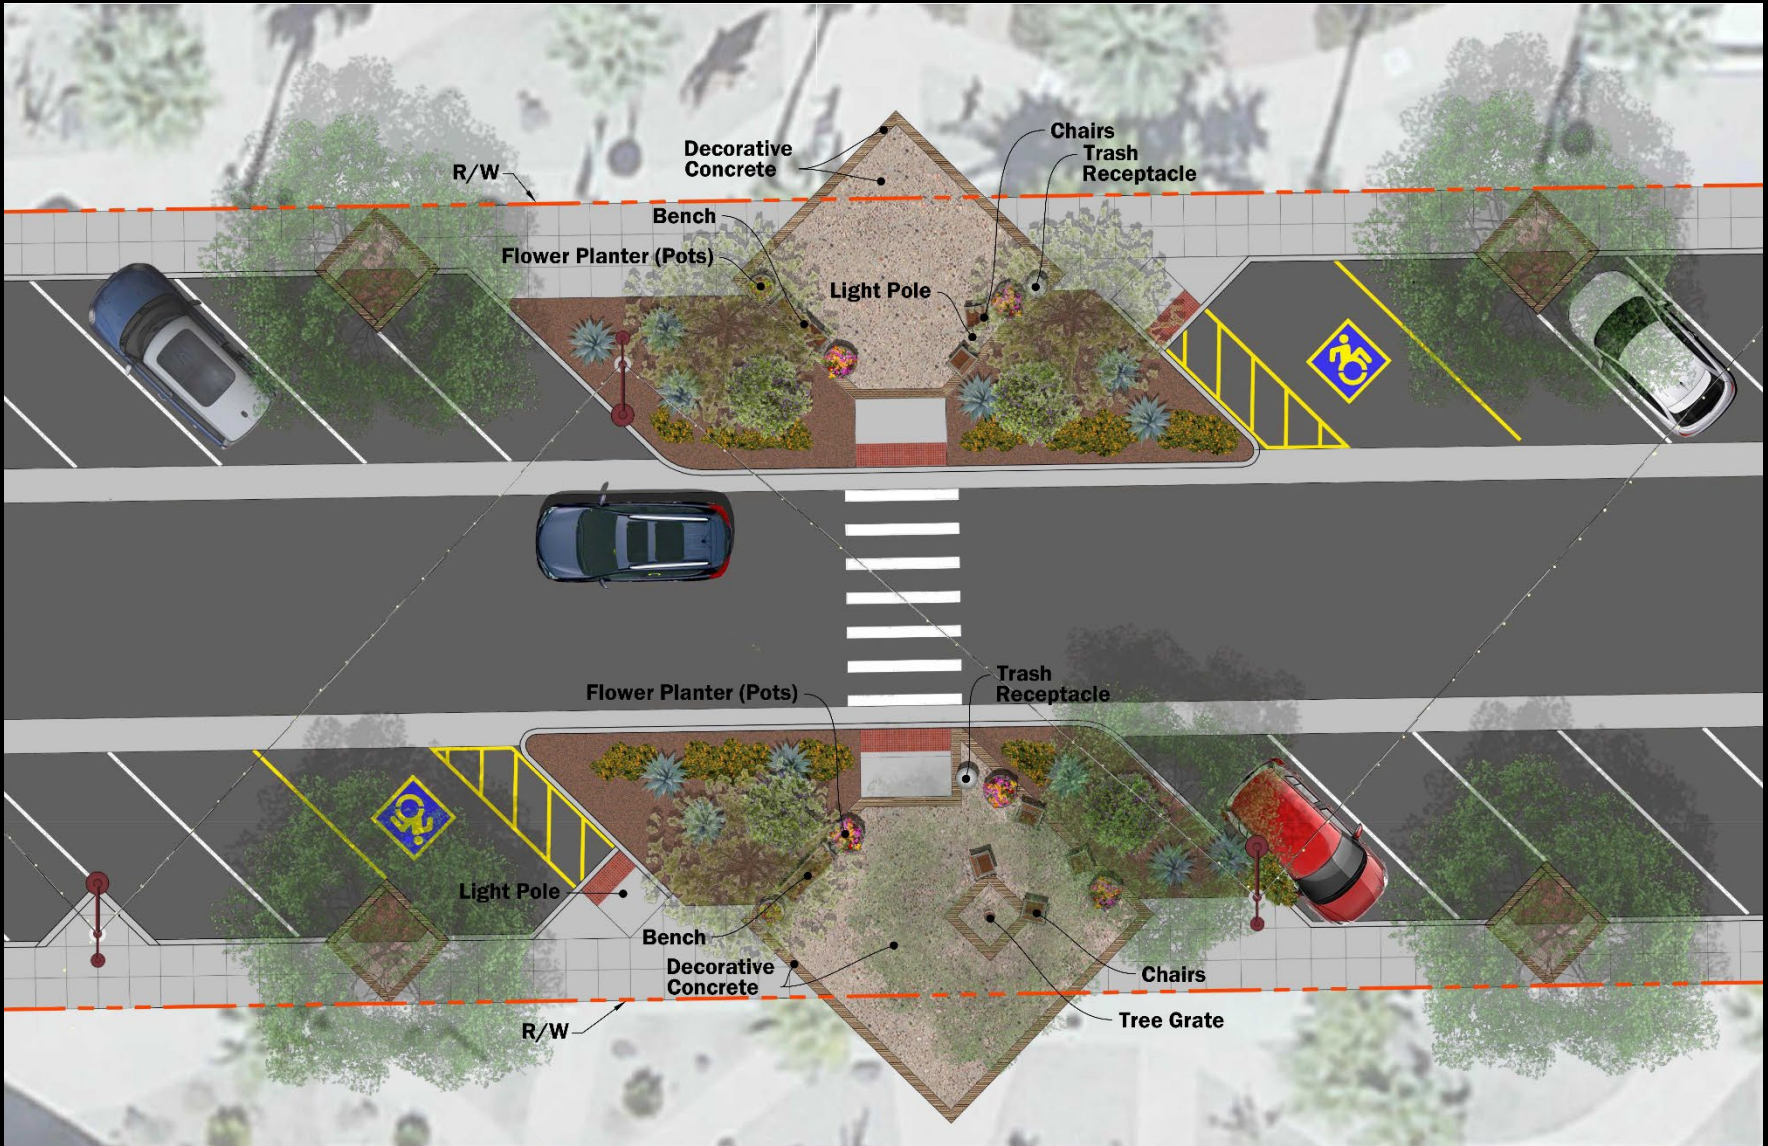

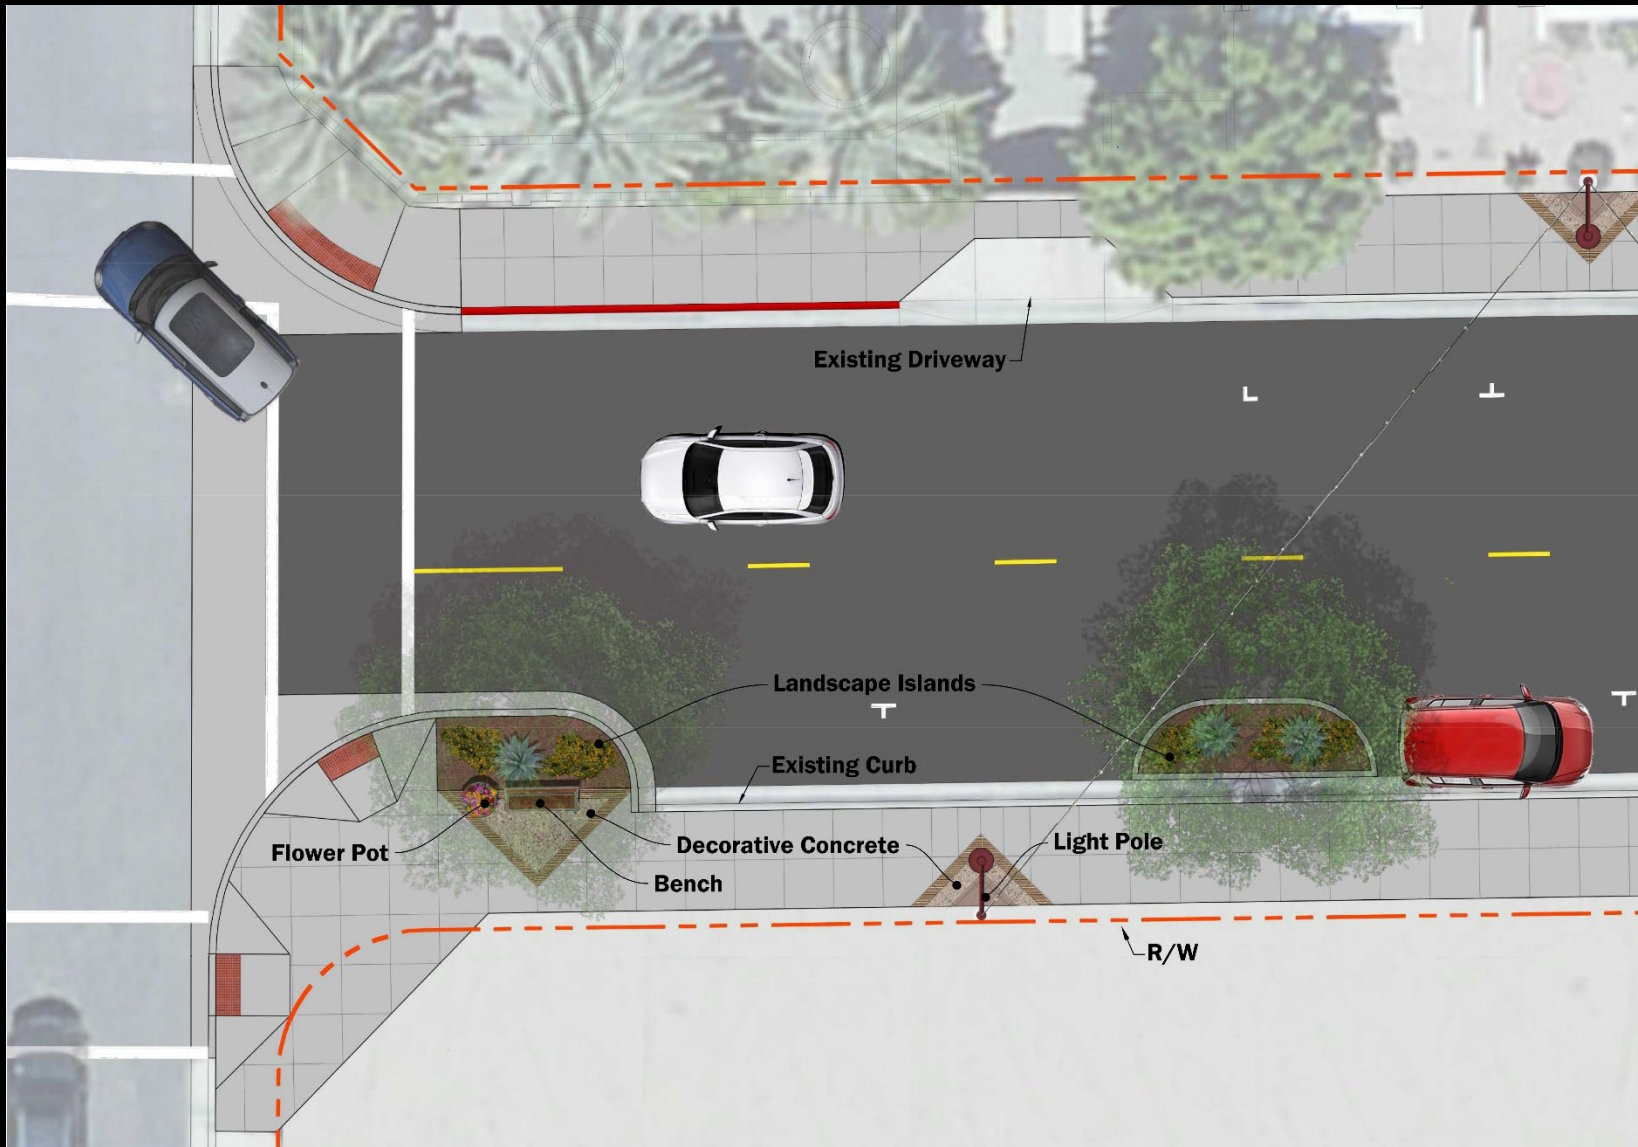

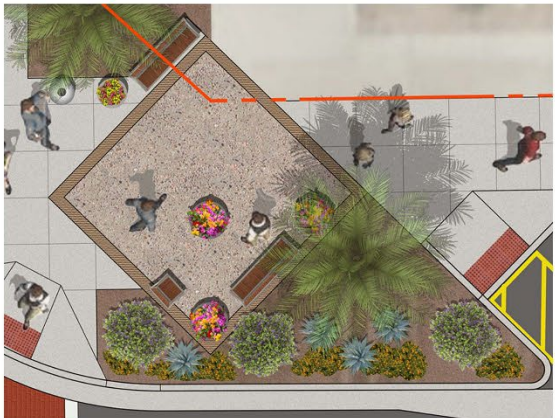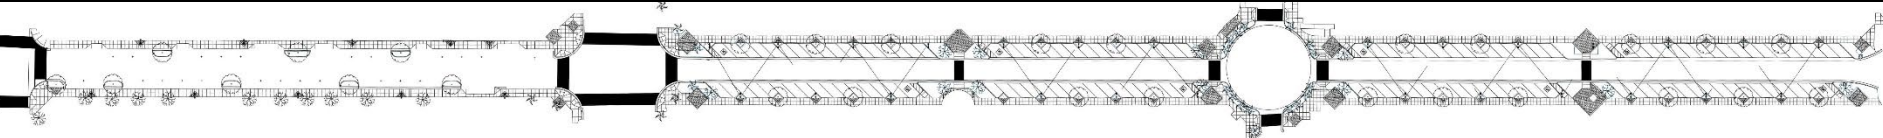

Proposed Seating Area without Shade Canopy




Proposed Seating Area with Shade Canopy



Shade Canopy Concept (Shade, Misting, Graphic Images identifying Arts District (Area Gallery Works, Interactive, etc.))

SHADE CANOPY CONCEPT

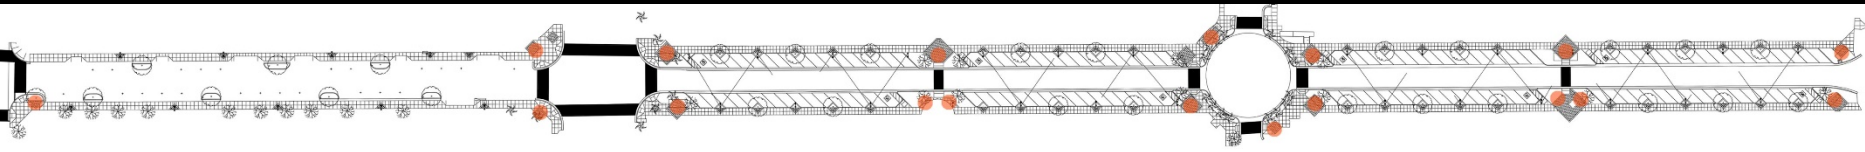

Proposed Concrete Planters
Kornegay Design - Masaru Series
Various Sizes



Proposed Trash Receptacle
(Ubanscape T13F33P)




Proposed Bench & Chair
Forms + Surfaces - Cordia Series
Frame: Color Powder Coated Aluminum
Slats: Color Powder Coated Aluminum



Proposed Light Pole
Street Light at 25-ft
Pedestrian Light at 15-ft
Flag Banner Supports
Hanging Basket Supports



PROPOSED SITE FURNITURE

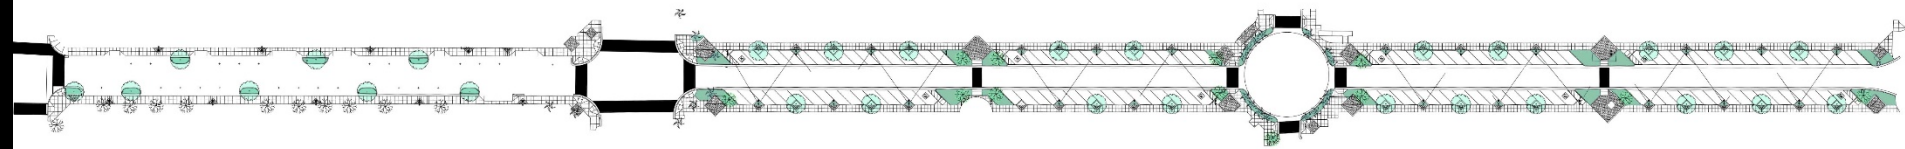

Proposed Street Tree: Narrow Leaf Ginkgo (*Eucalyptus spathulata*)



Proposed Street Tree: Palo Brea (*Parkinsonia praecox*)



Proposed Date Palm Accent



Damianita (*Chrysactinia mexicana*)



Dwarf Ruellia (*Ruellia brittoniana*)

Candefilla (*Euphorbia antisyphilitica*)



Blue Bells (*Eremophila hygrophana*)



Yucca sp.



Torch Glow Bougainvillea (*Bougainvillea*)



Germander (*Teucrium chamaedrys*)



Aloe sp.



Firecracker Bush (*Hamelia patens*)



Bush Morning Glory (*Convolvulus cneorum*)



Golden Barrel Cactus



Angelita Daisy (*Tetranoevis*)



Purple Lantana (*Lantana montevidensis*)



Agave sp.



Yellow Lantana (*Lantana montevidensis*)

Proposed Shrubs & Accents (Sonoran Desert Character with Seasonal Color)

PROPOSED PLANT MATERIALS

City of Scottsdale Main Street Streetscape

