


# R1-7 Standard Mid-Block Parcel Perpendicular Entrance to Detached Garage at Alley

*Zoning Ordinance Section 5.504.l.c. and Zoning Ordinance Section 7.200.A.3.*

Updated 9/9/2016

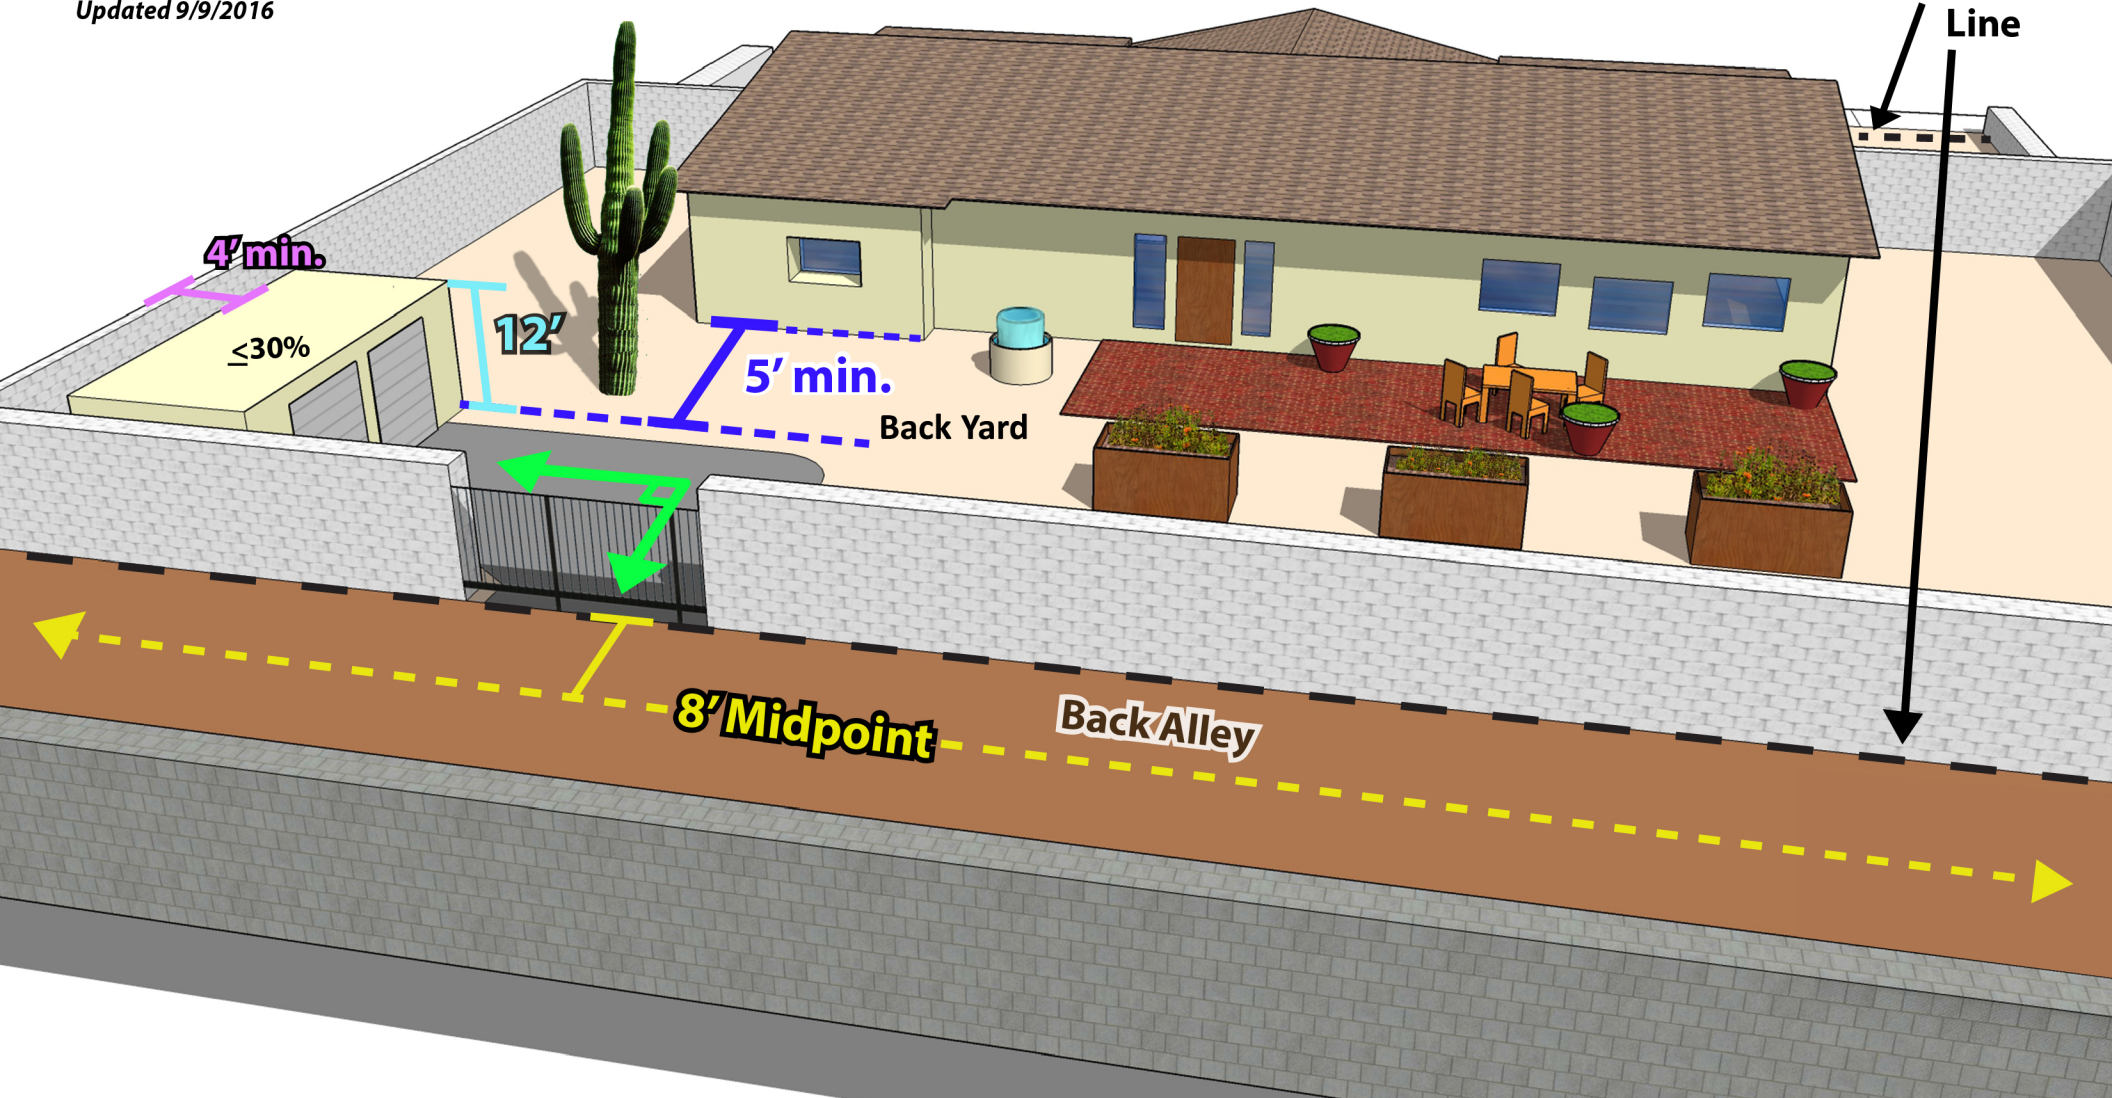

**Add an additional foot to the setbacks for every foot of the garage taller than 12 feet.  
Other provisions may apply.**