






# OSBORN ROAD *Complete Street* HAYDEN TO SCOTTSDALE

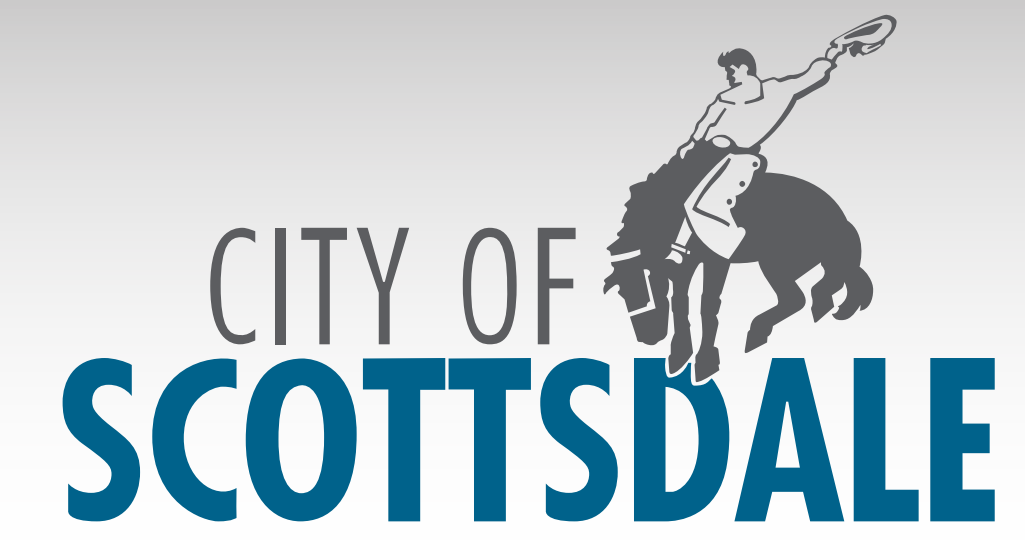

## TYPICAL SECTIONS

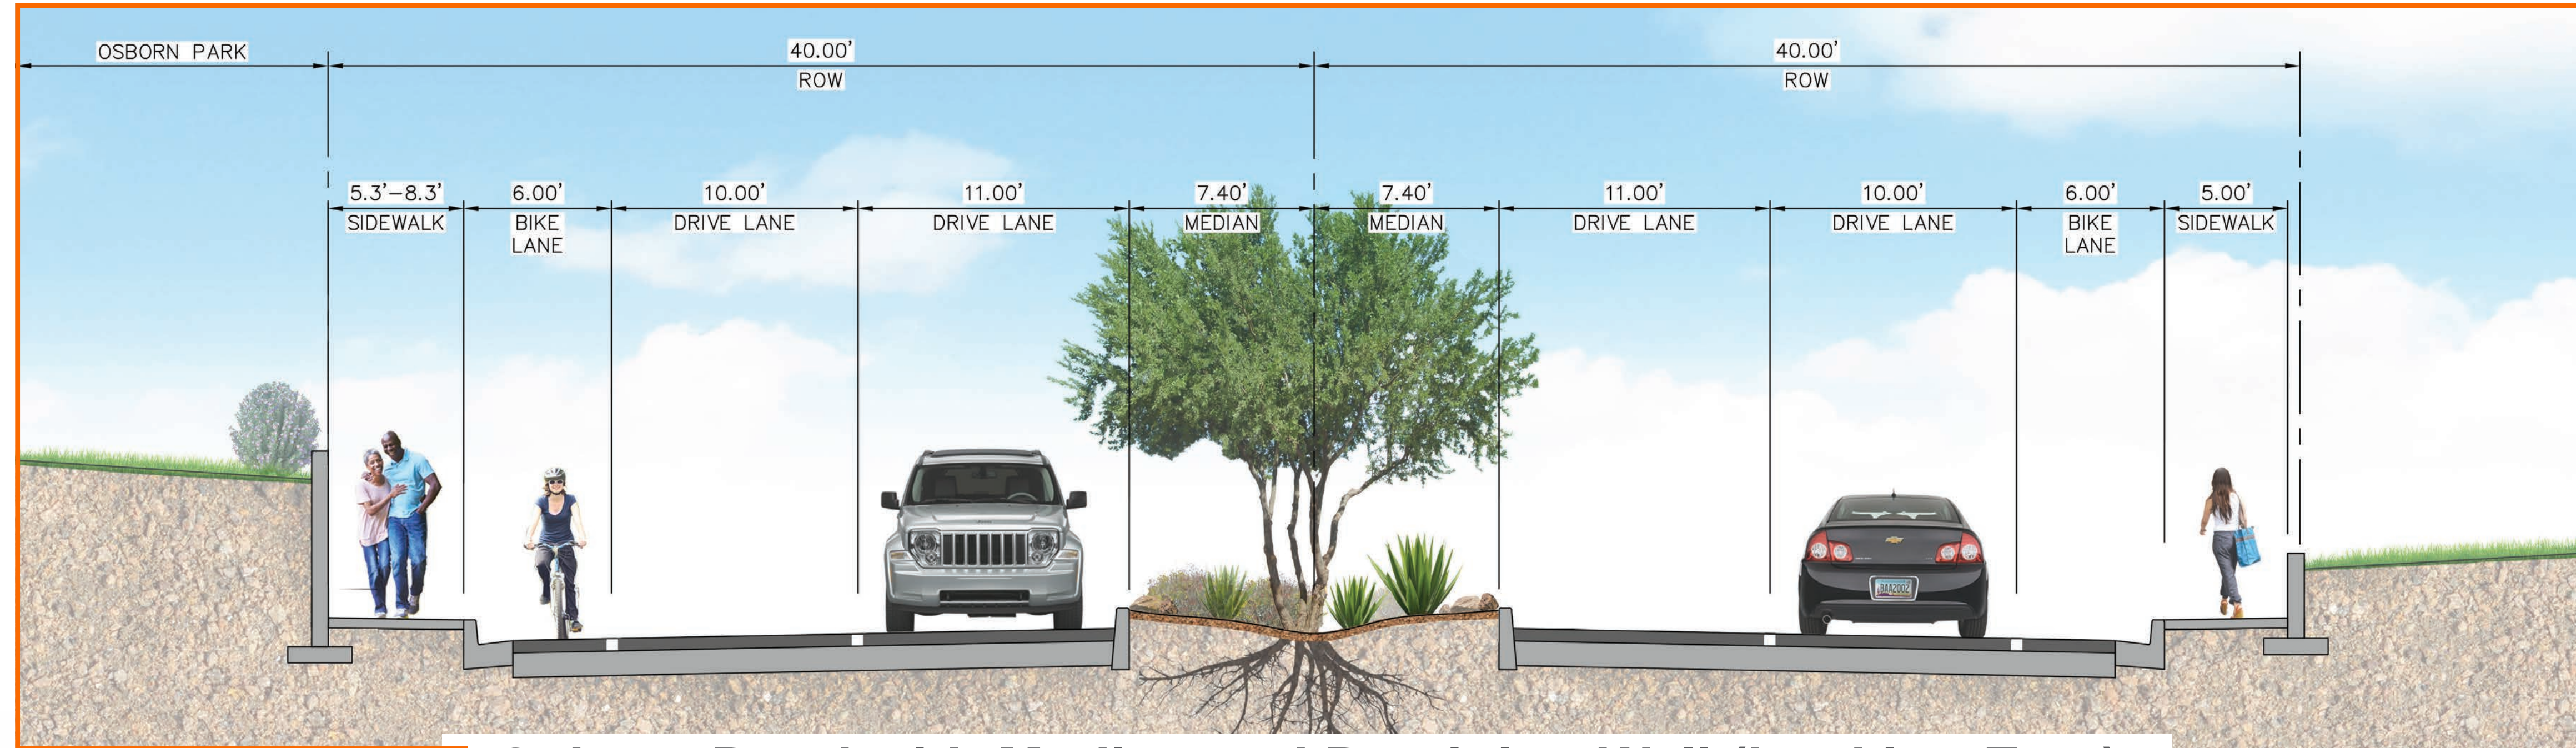

Osborn Road with Median and Retaining Wall (Looking East)

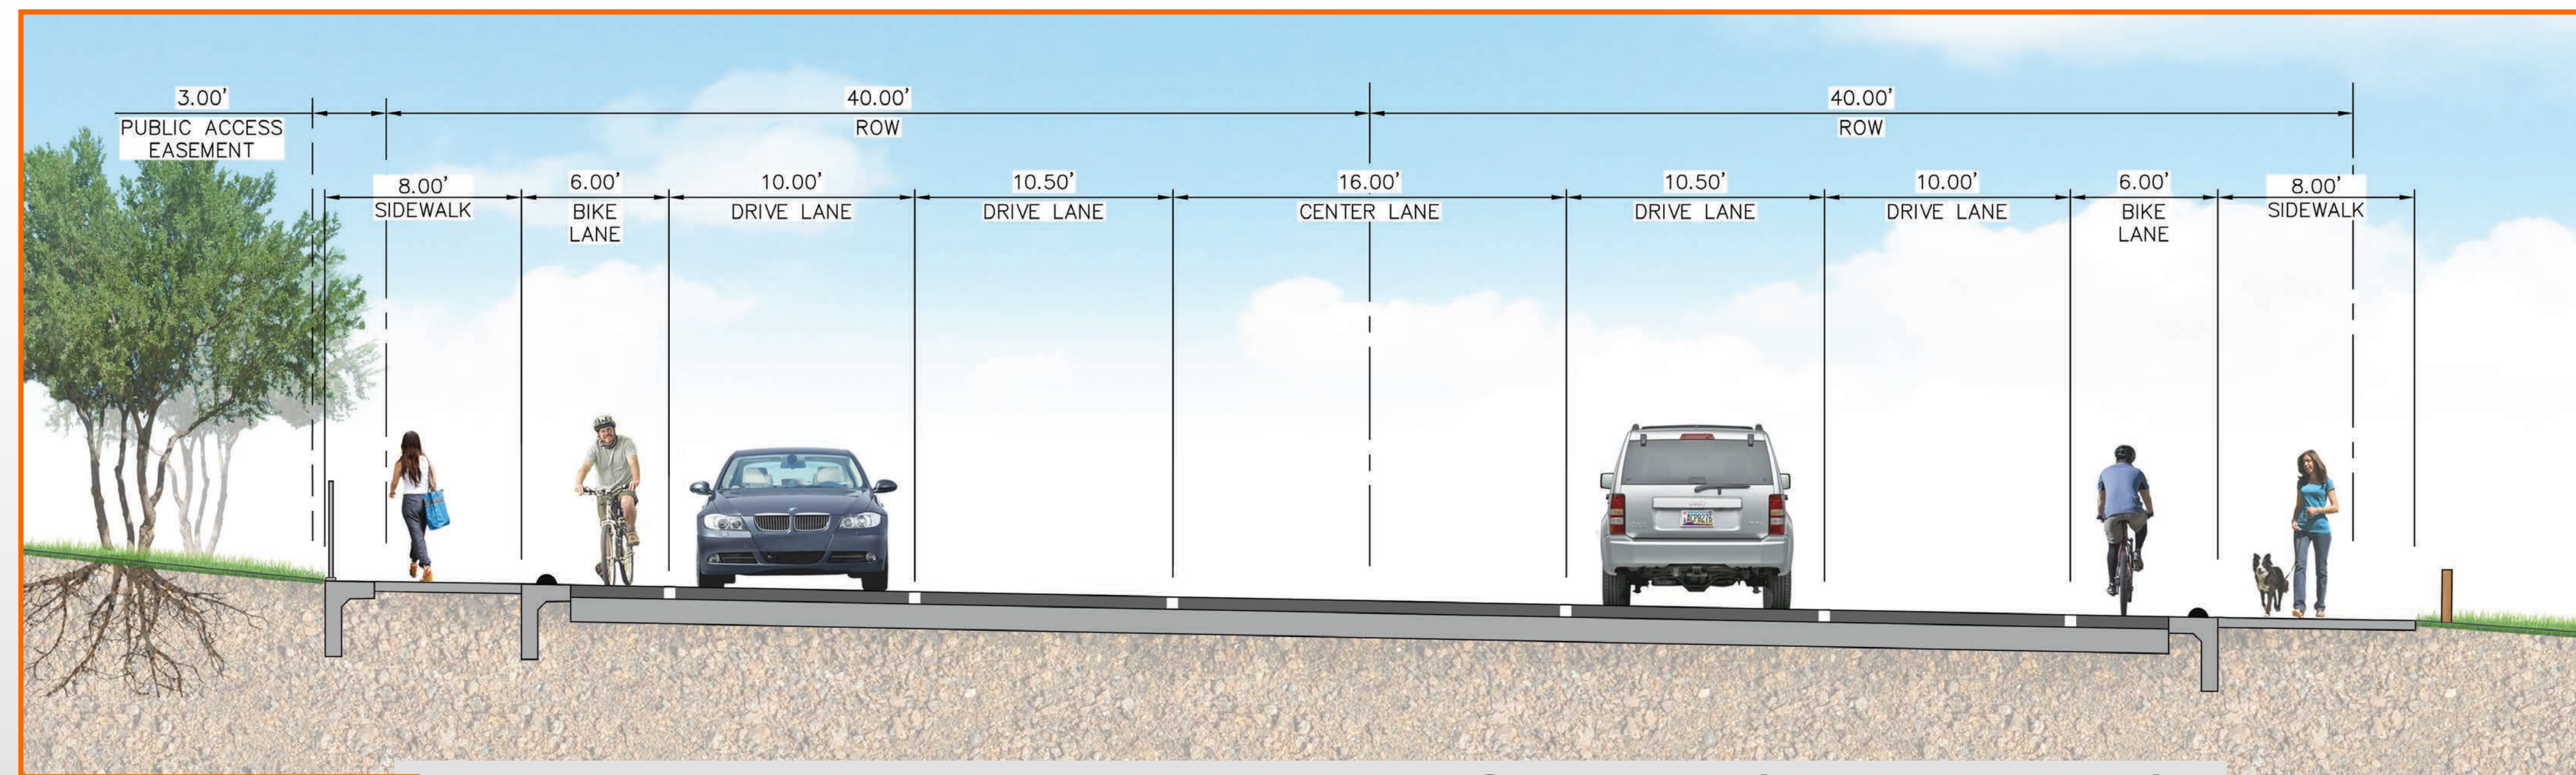

Osborn Road at Indian Bend Wash Crossing (Looking East)

