



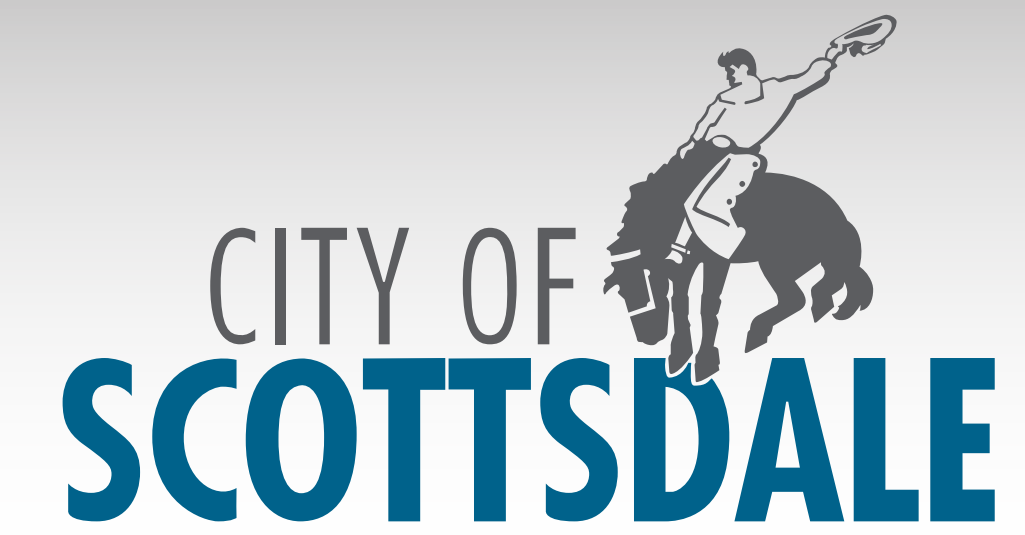


OSBORN ROAD *Complete Street* HAYDEN TO SCOTTSDALE



TYPICAL SECTIONS

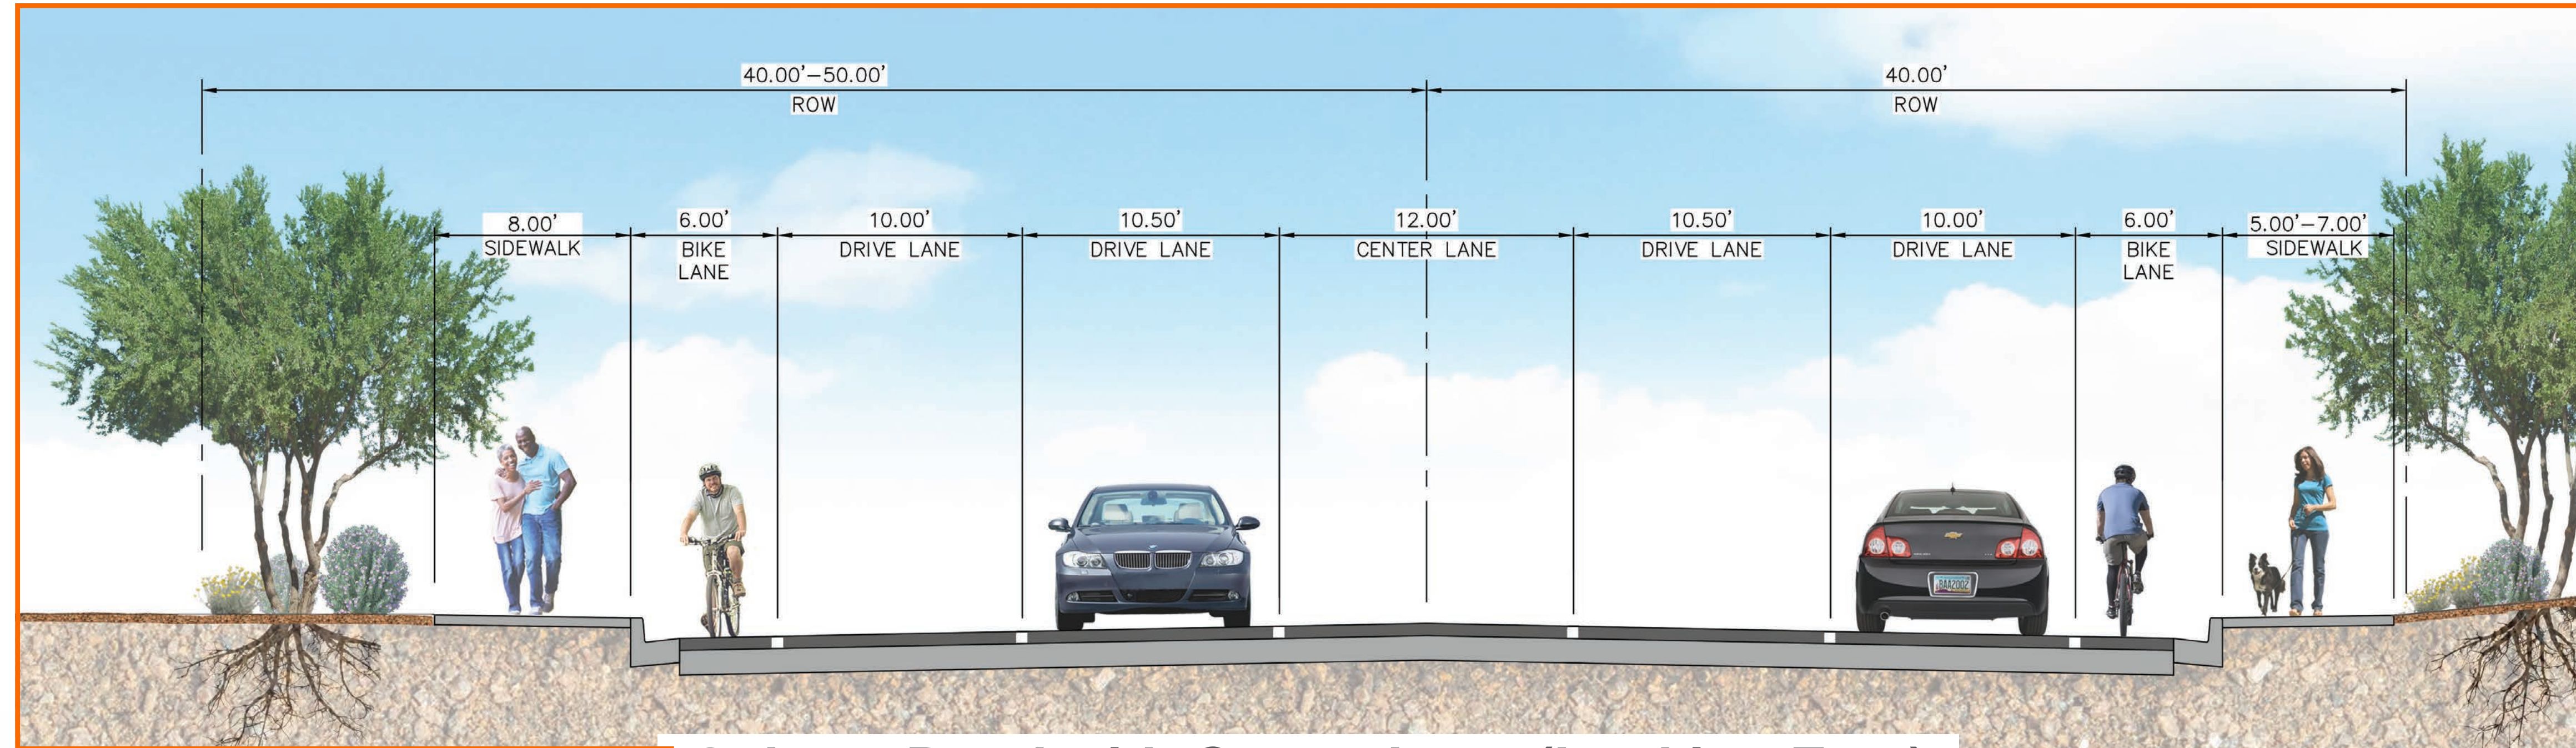

Osborn Road with Center Lane (Looking East)

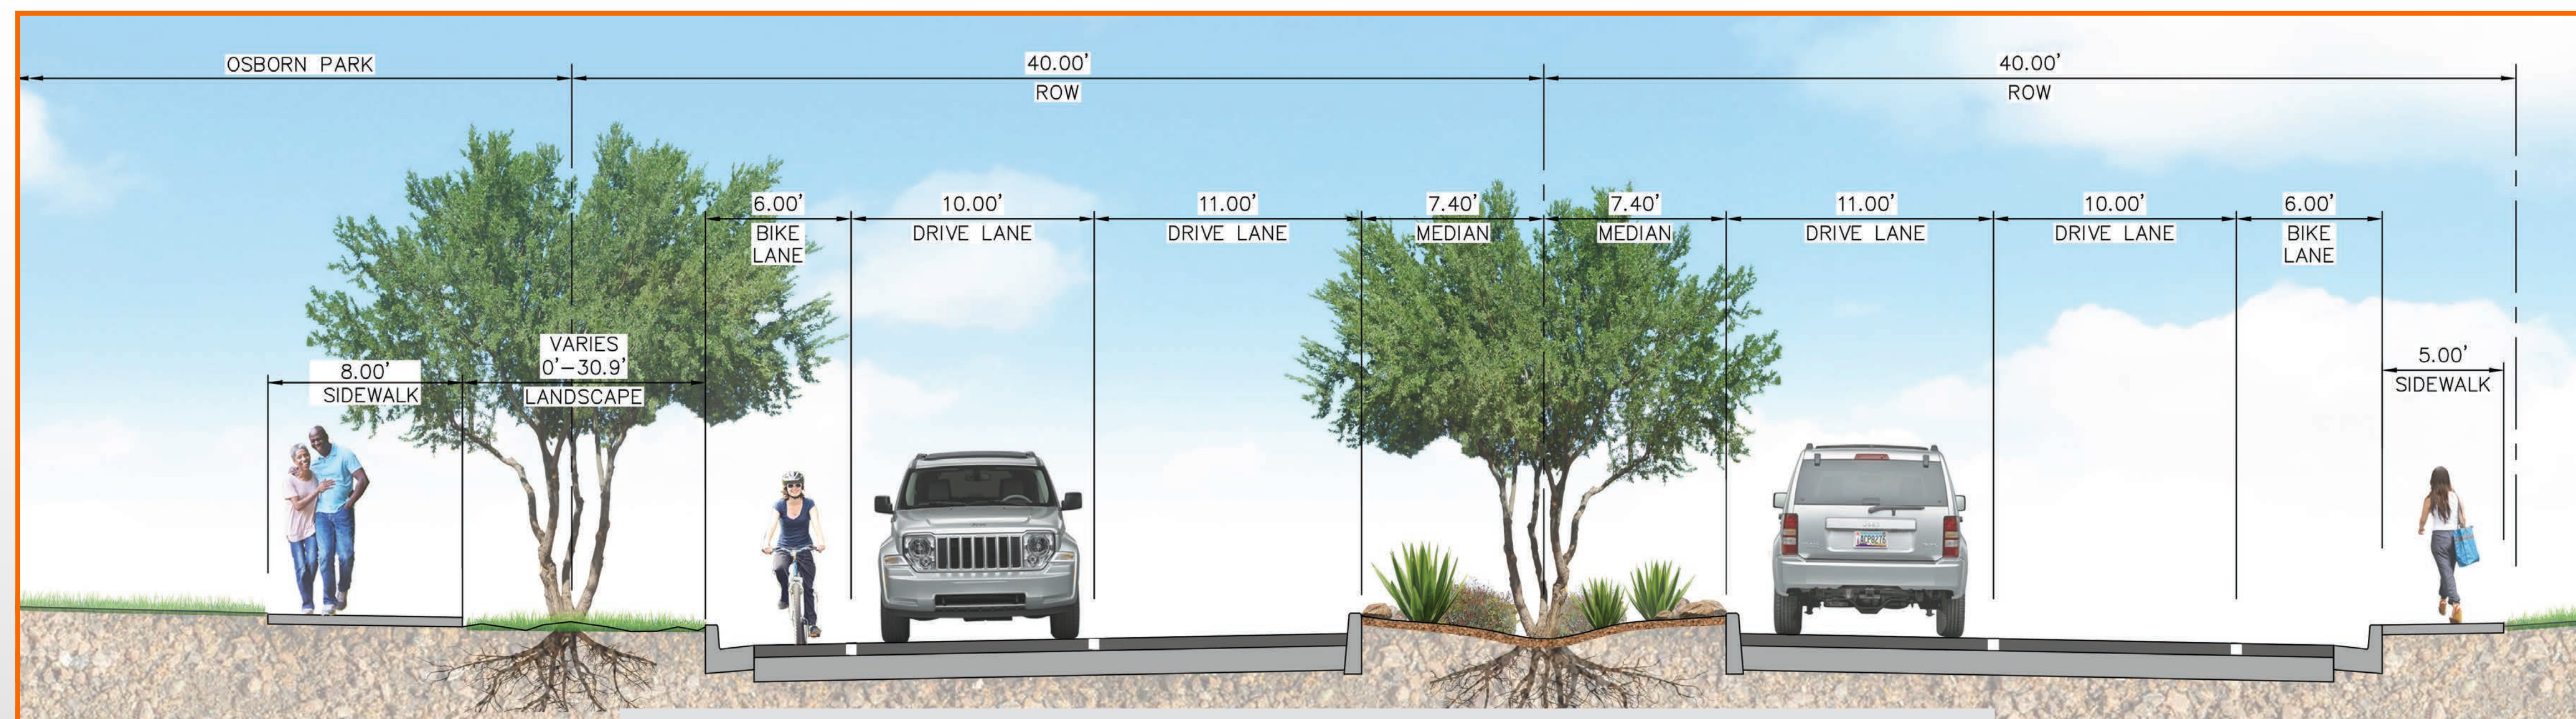

Osborn Road with Raised Median (Looking East)

