


WATERSHED MAP

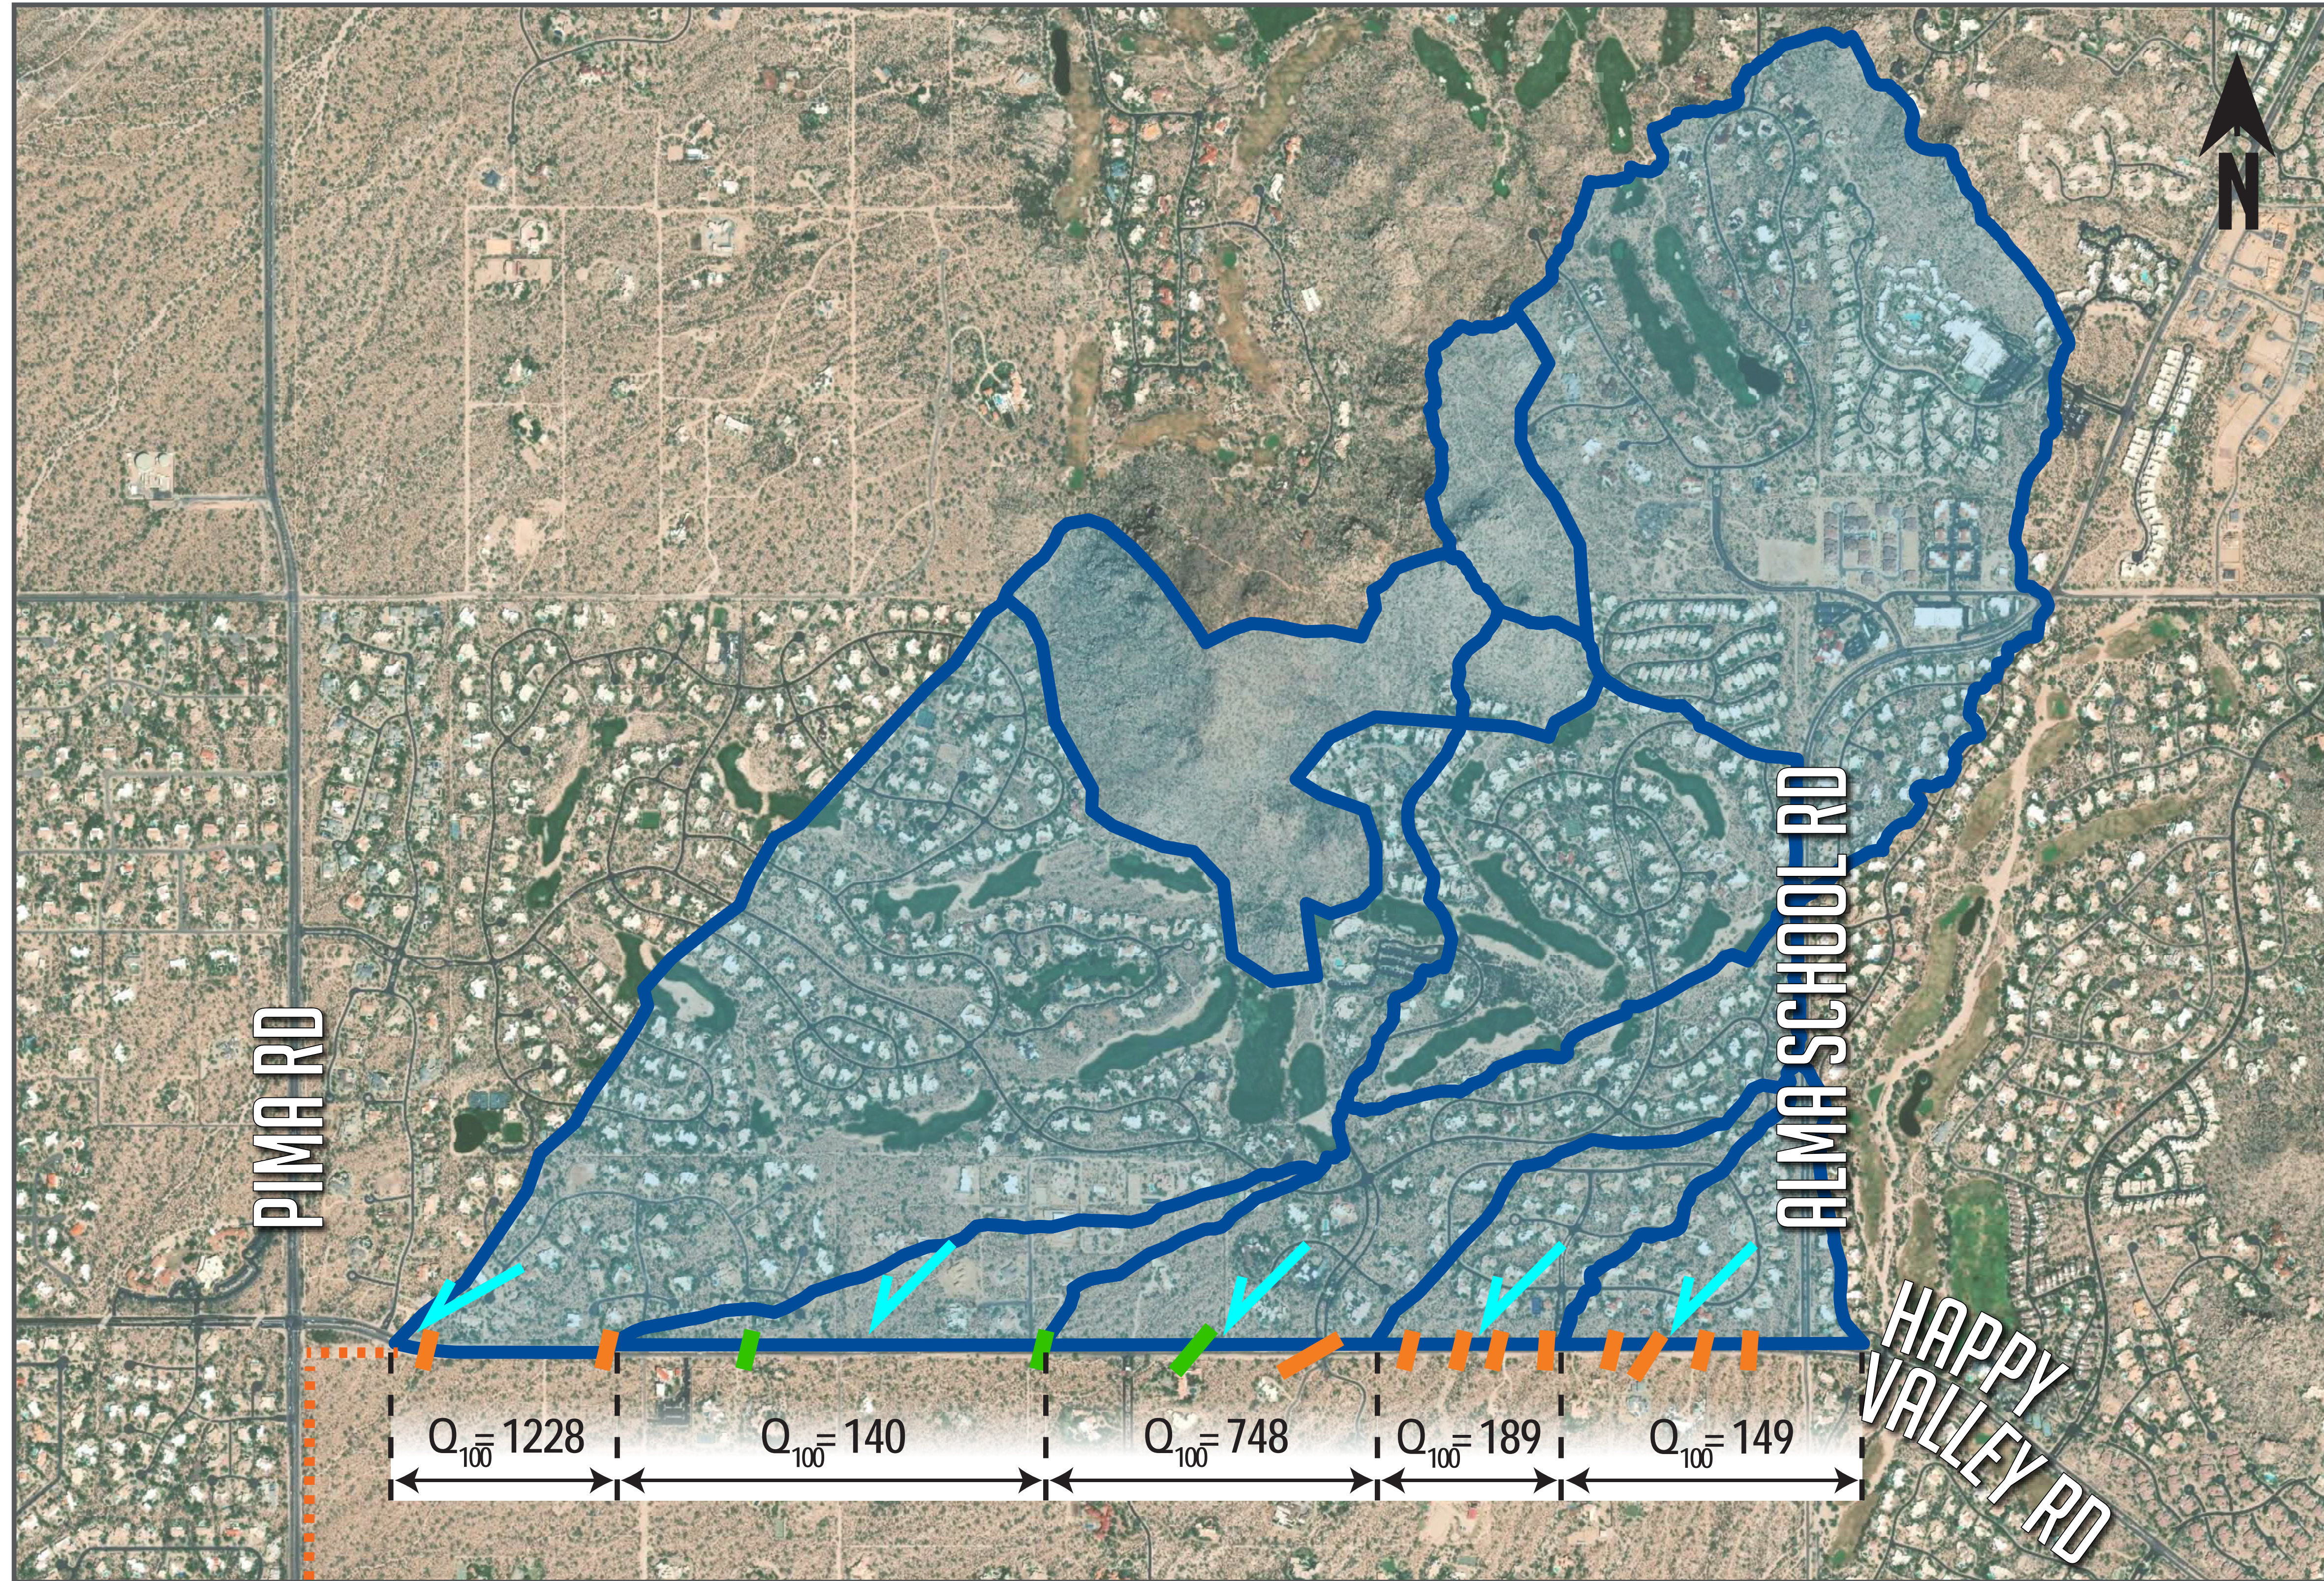

LEGEND

- Watershed Boundary
- Existing Pipe Replaced in Kind
- New Pipe Replacing Low Flow Crossing
- Flow Direction
- Pima Road Project

