

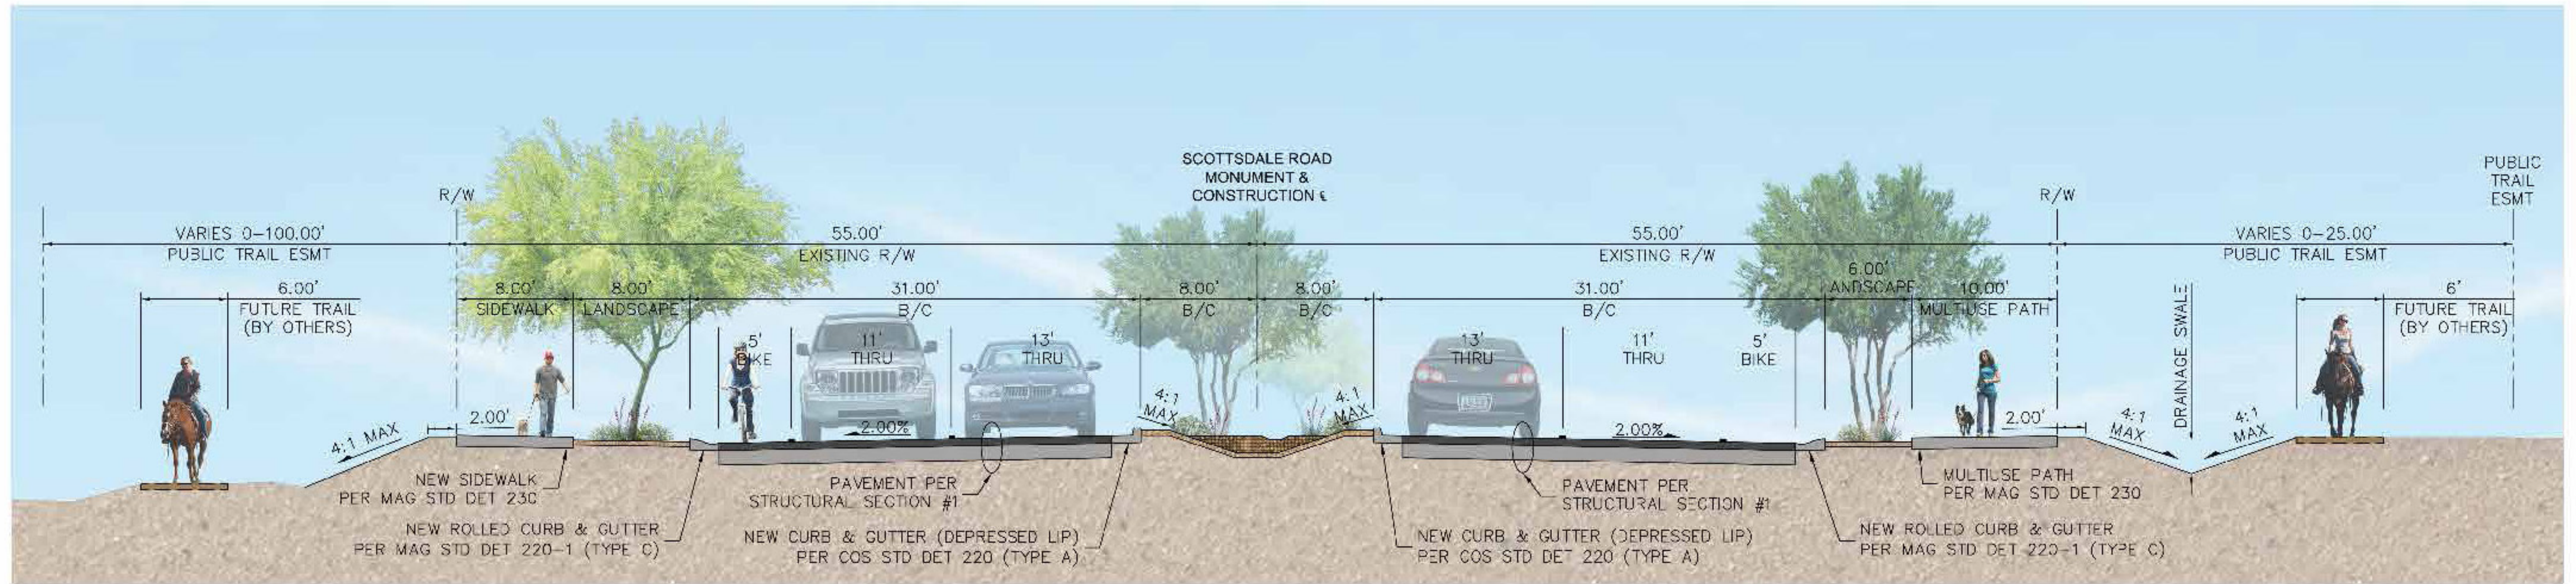


SCOTTSDALE ROAD: JOMAX ROAD to DIXILETA DRIVE

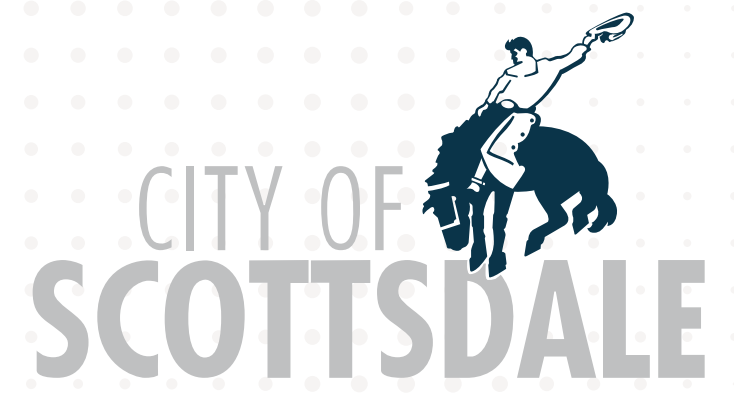

COMPLETE STREETS LANDSCAPE AND LID ELEMENTS "LOOKING NORTH"
not to scale

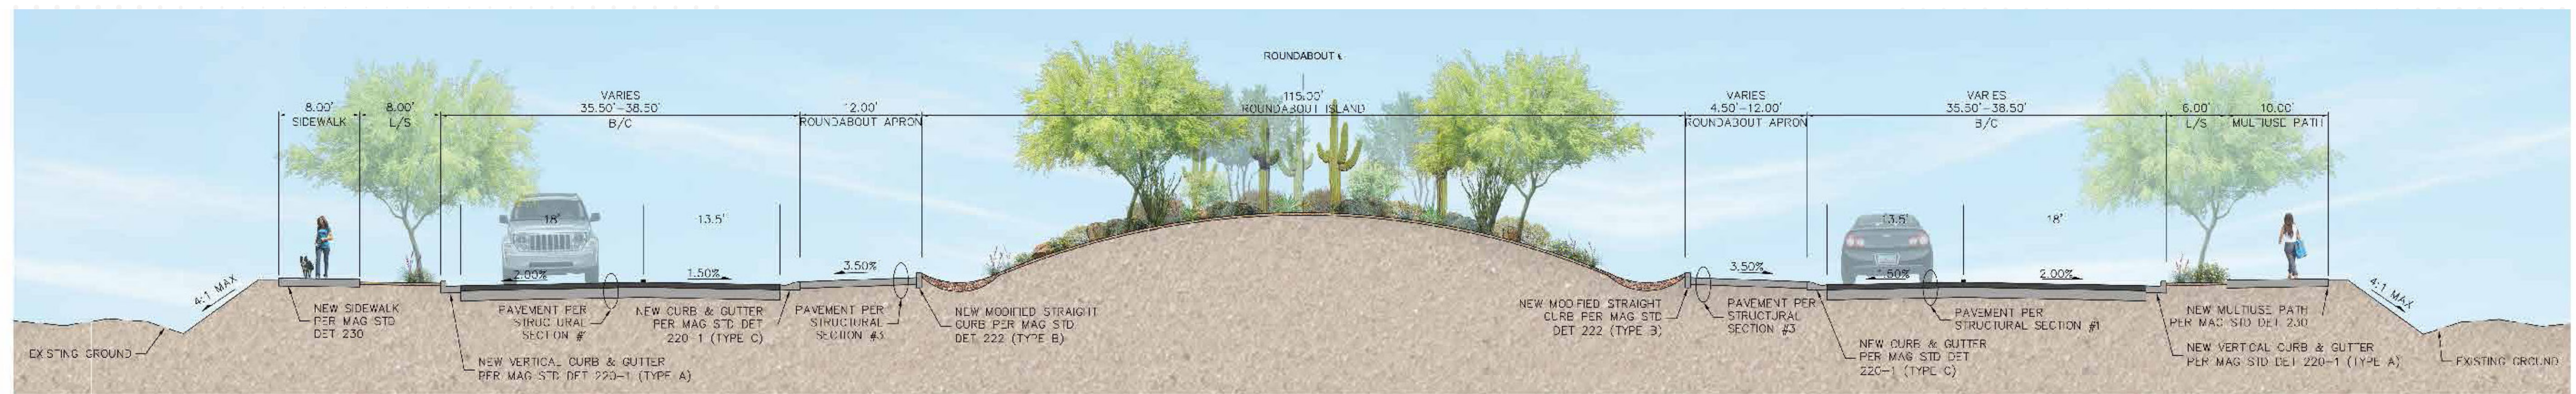

COMPLETE STREETS LANDSCAPE AND LID ELEMENTS "LOOKING NORTHEAST"
not to scale

TYPICAL SECTIONS

